


# SHUJATPUR (EI)

ALD- 104

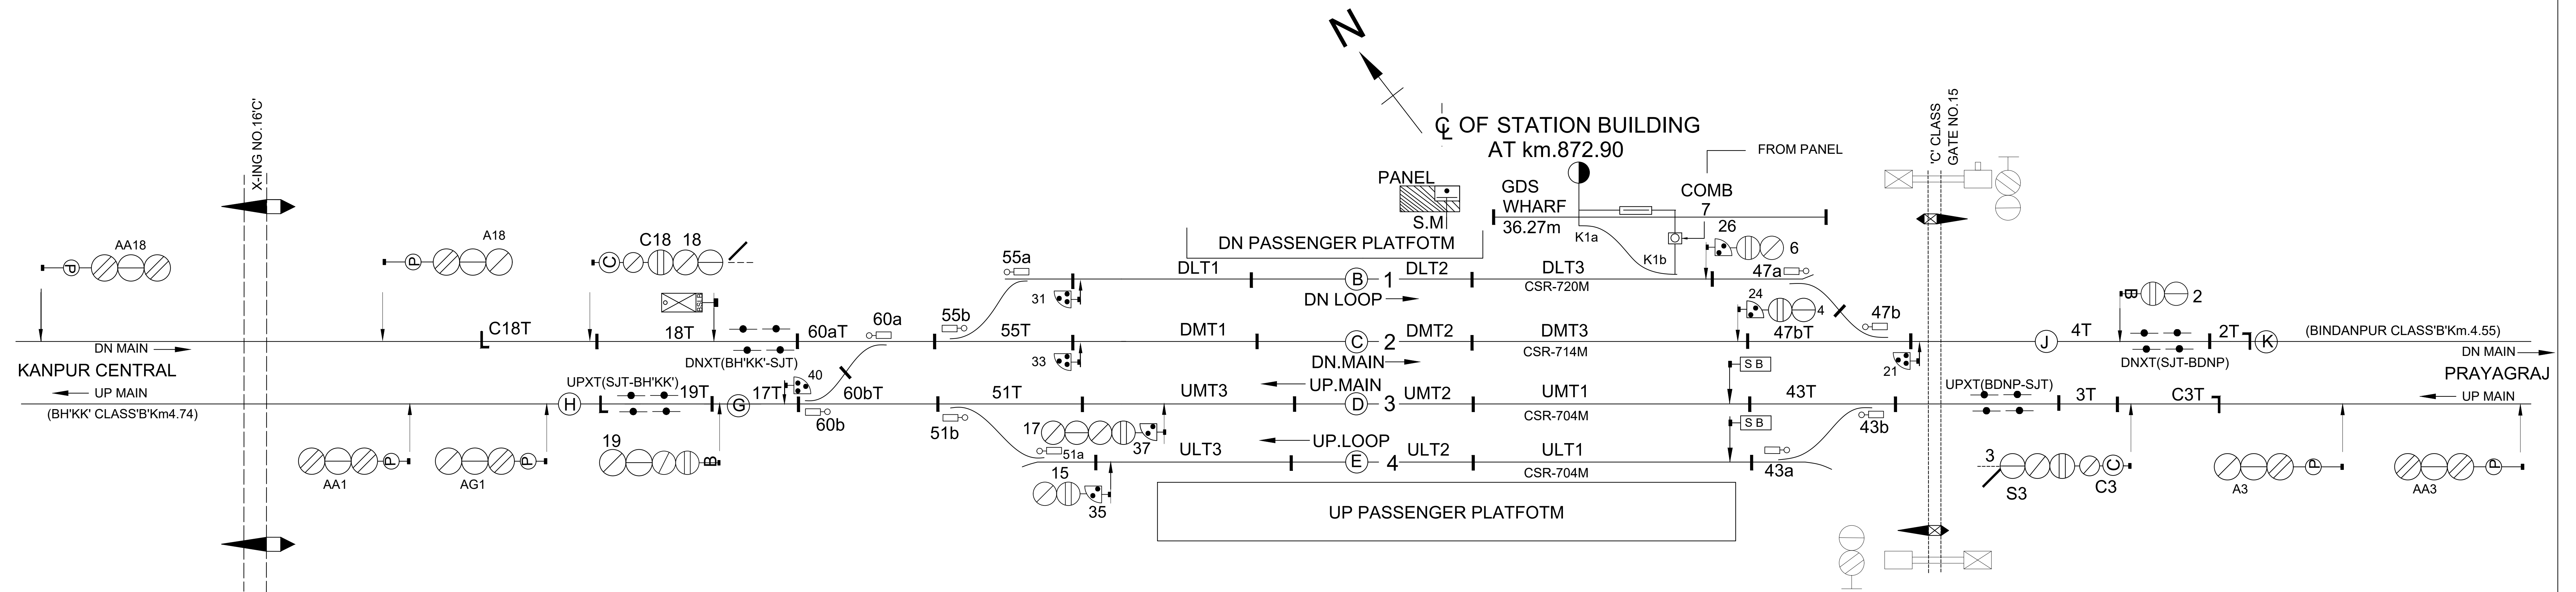

TO SUIT NO:A-3009  
ALT-A DT-30.06.2020  
CLASS- 'B'  
STD- III