
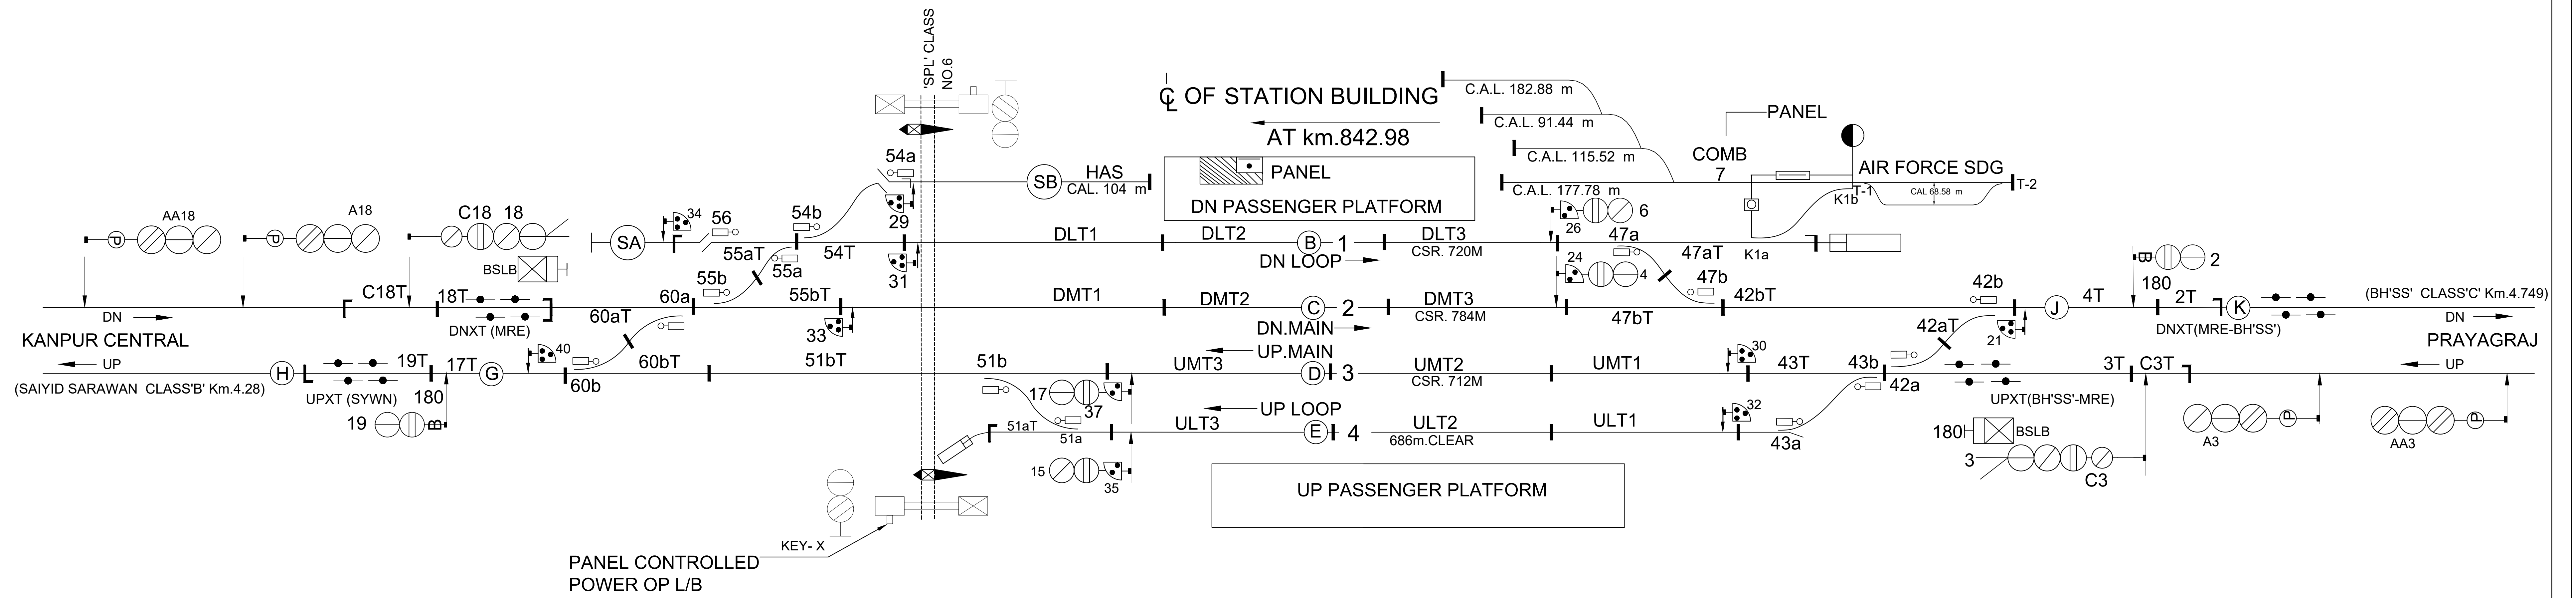


MANAURI (EI)

ALD-109

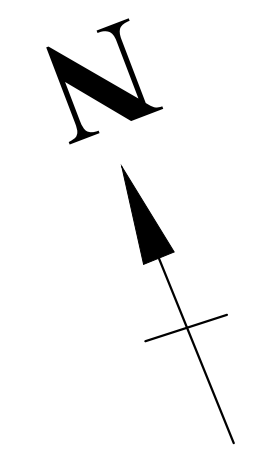

TO SUIT NO:S-IP - 3004
ALT-B DT-06.06.2016
CLASS- 'B'
STD- III-R