
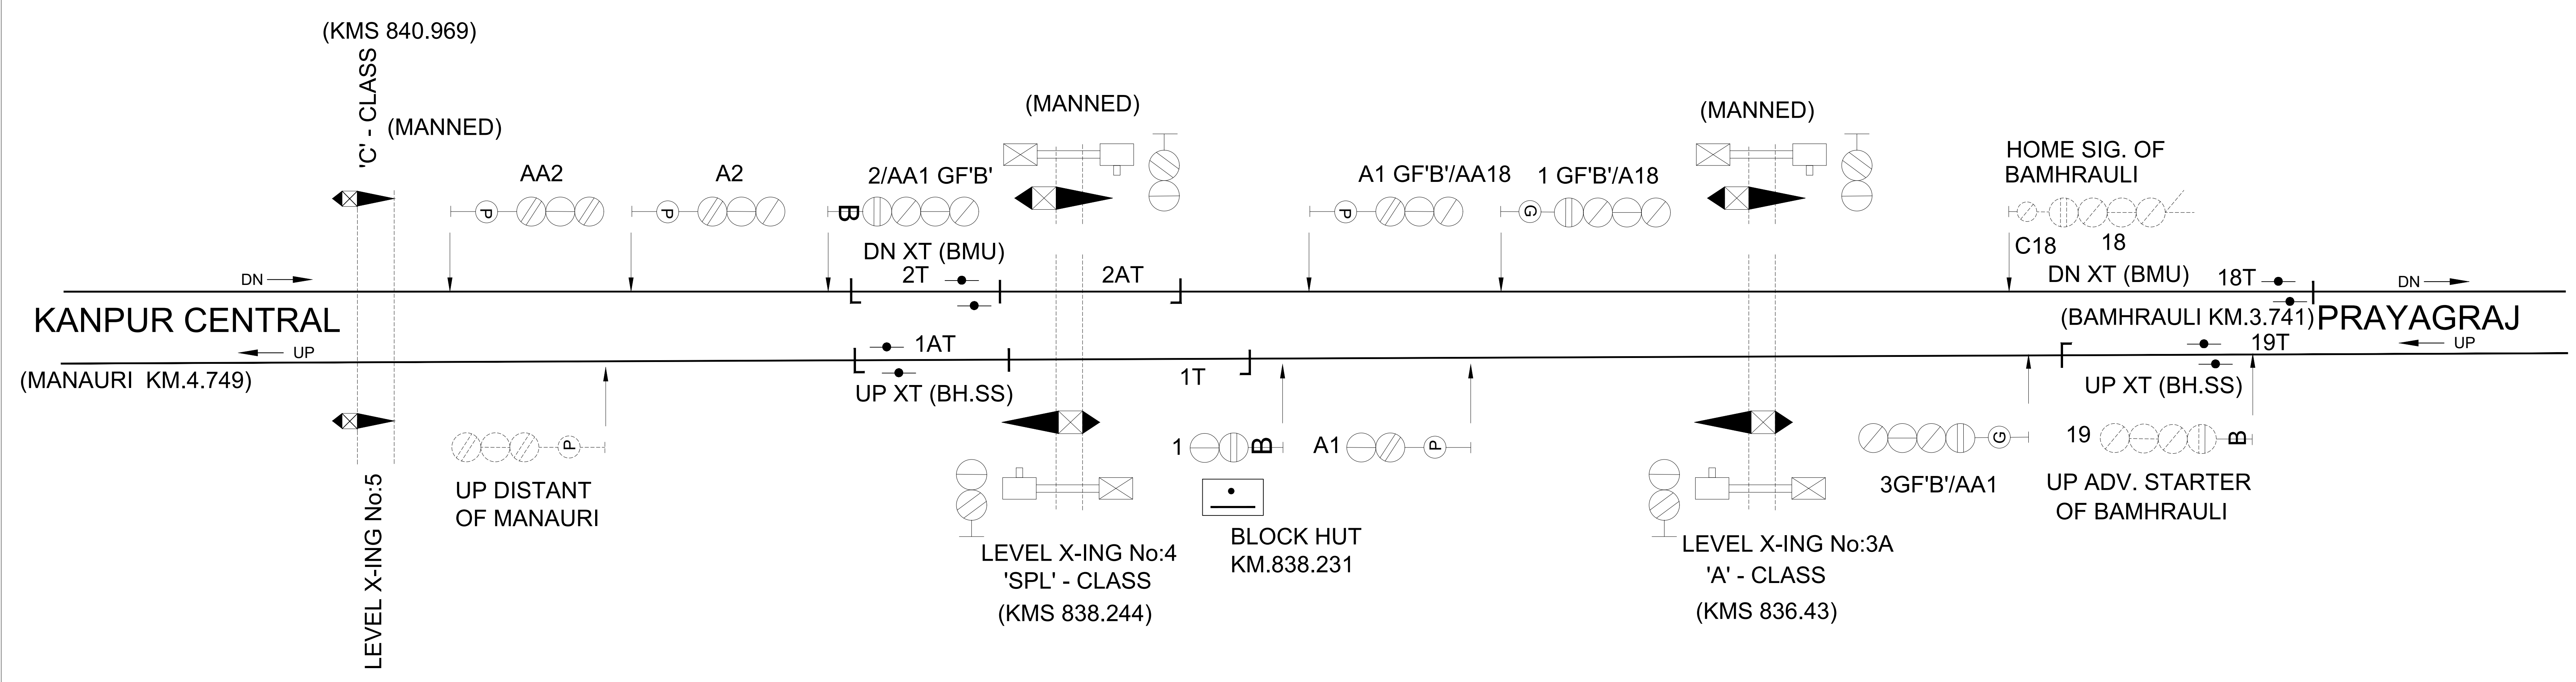


ALD- 110

BLOCK HUT 'SS'

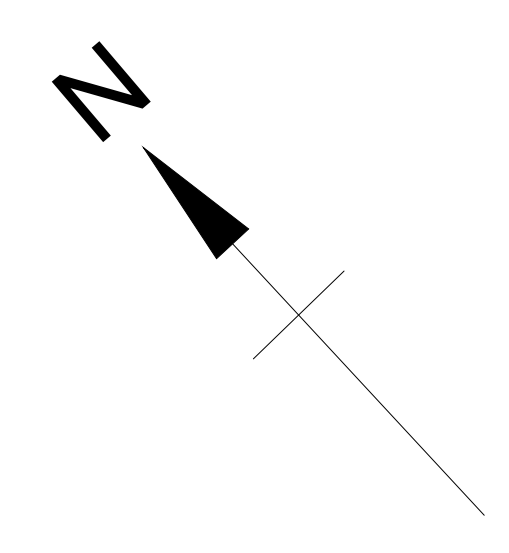

TO SUIT SIP NO.3003
ALT 'F' DT.14.07.2012
CLASS - 'B'