


JALESARCITY STN.



LEVEL 1 IN 500

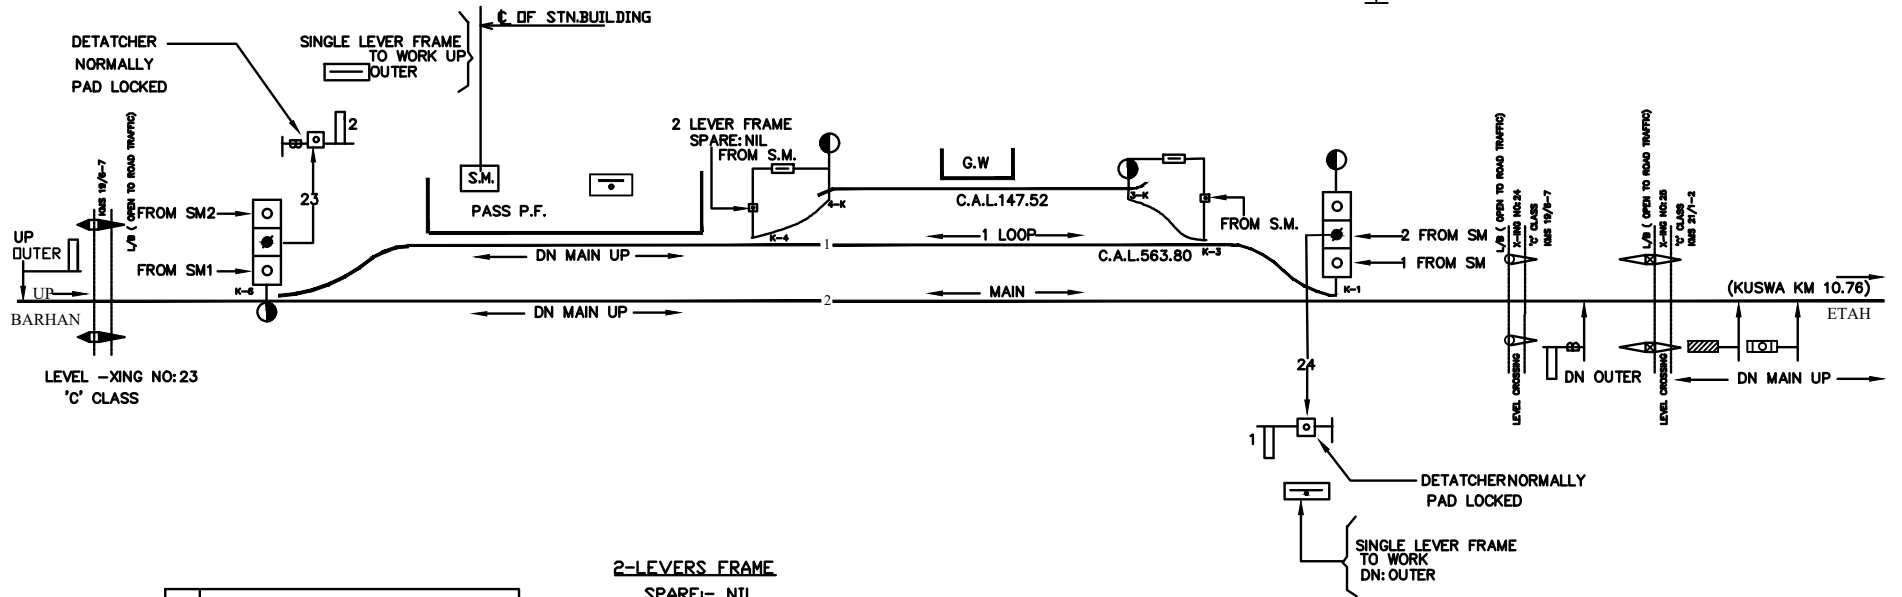

2-LEVERS FRAME
SPARE:- NIL

2-LEVERS FRAME

NO:	DETECTION	
	NORMAL	REVERSED
1.	K-1,K-2.	K-1,K-2.
2.	K-5,K-6.	K-5,K-6.

NO:	DESCRIPTION	LOCKS NORMAL
1.	DN.HOME (UNLOCKED BY KEY NO: 7&8)	2
2.	UP.HOME (UNLOCKED BY KEY NO: 7&8)	1

SIP NO.- SI-3503/1
CLASS-'C' STD-I