


# KATAYA DANDI

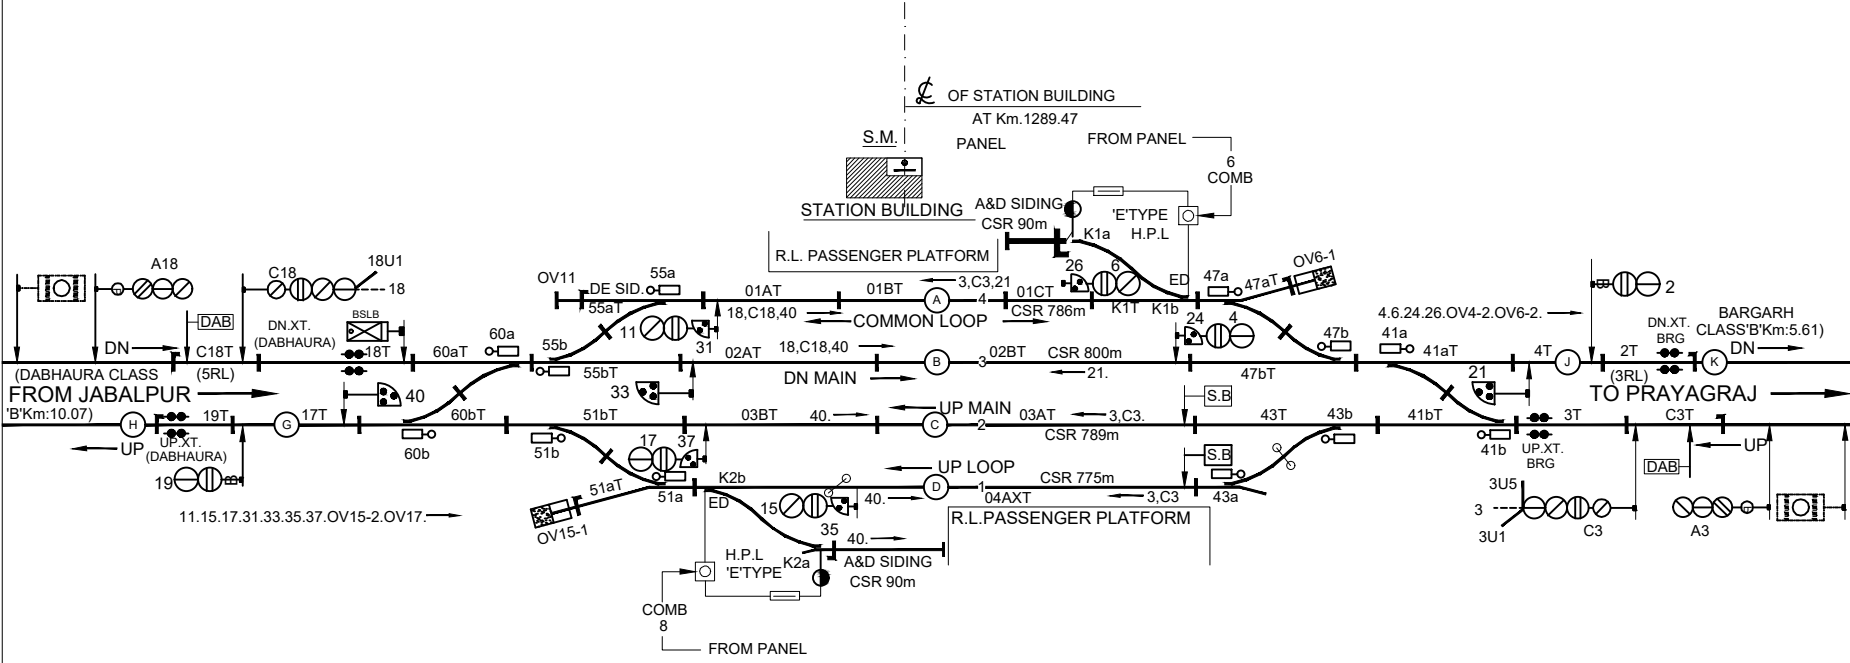

SIGG.PLAN NO.F-2125  
DT:04.9.19, ALT'E'  
CLASS:'B' STD: III