


DABHAURA

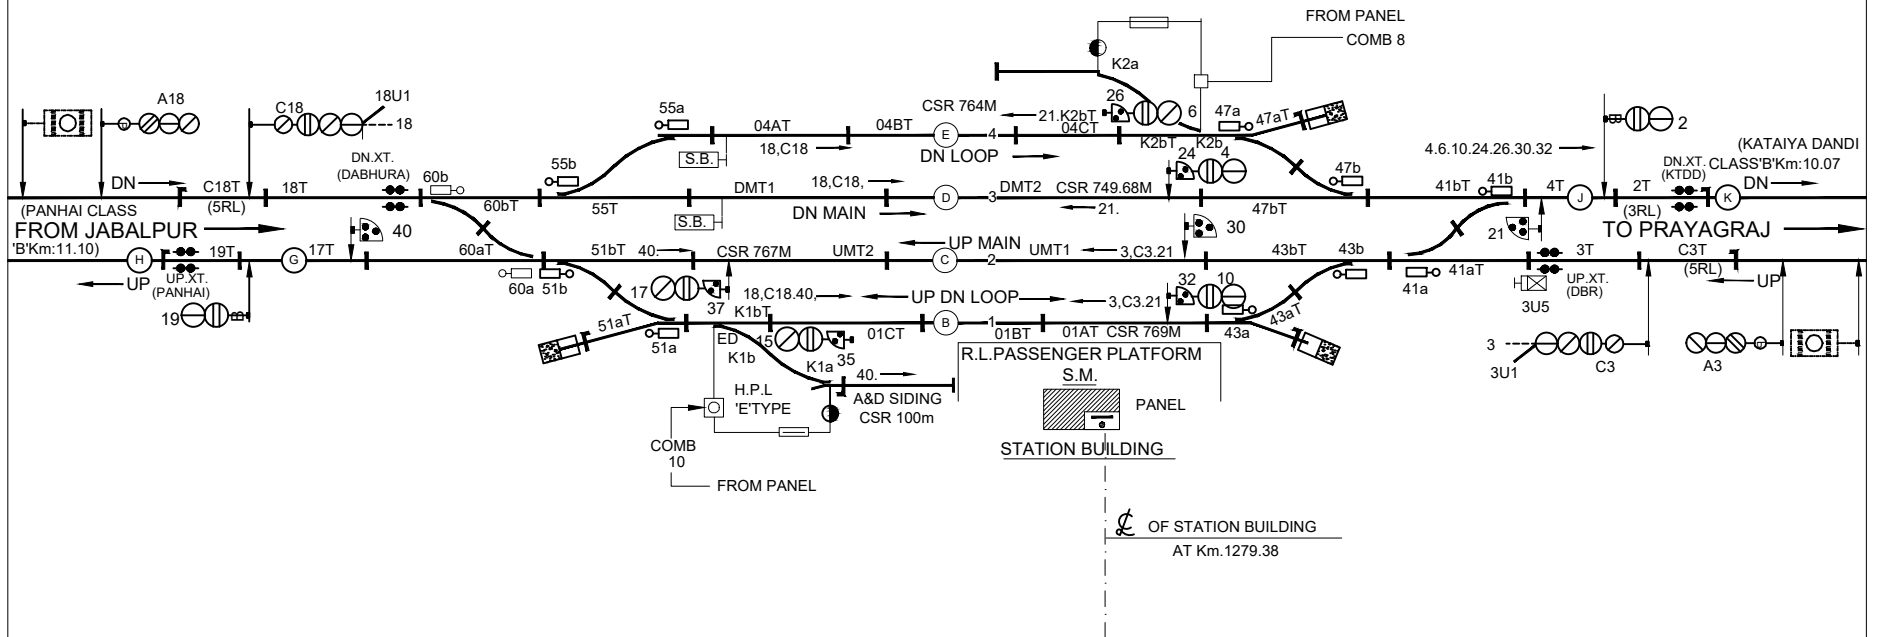

SIG.PLAN NO.F2124/A/B/C/D
DT:30.6.21, ALT 'G'
CLASS: 'B' STD: III