


MANIKPUR 'B'CLASS STD IIR

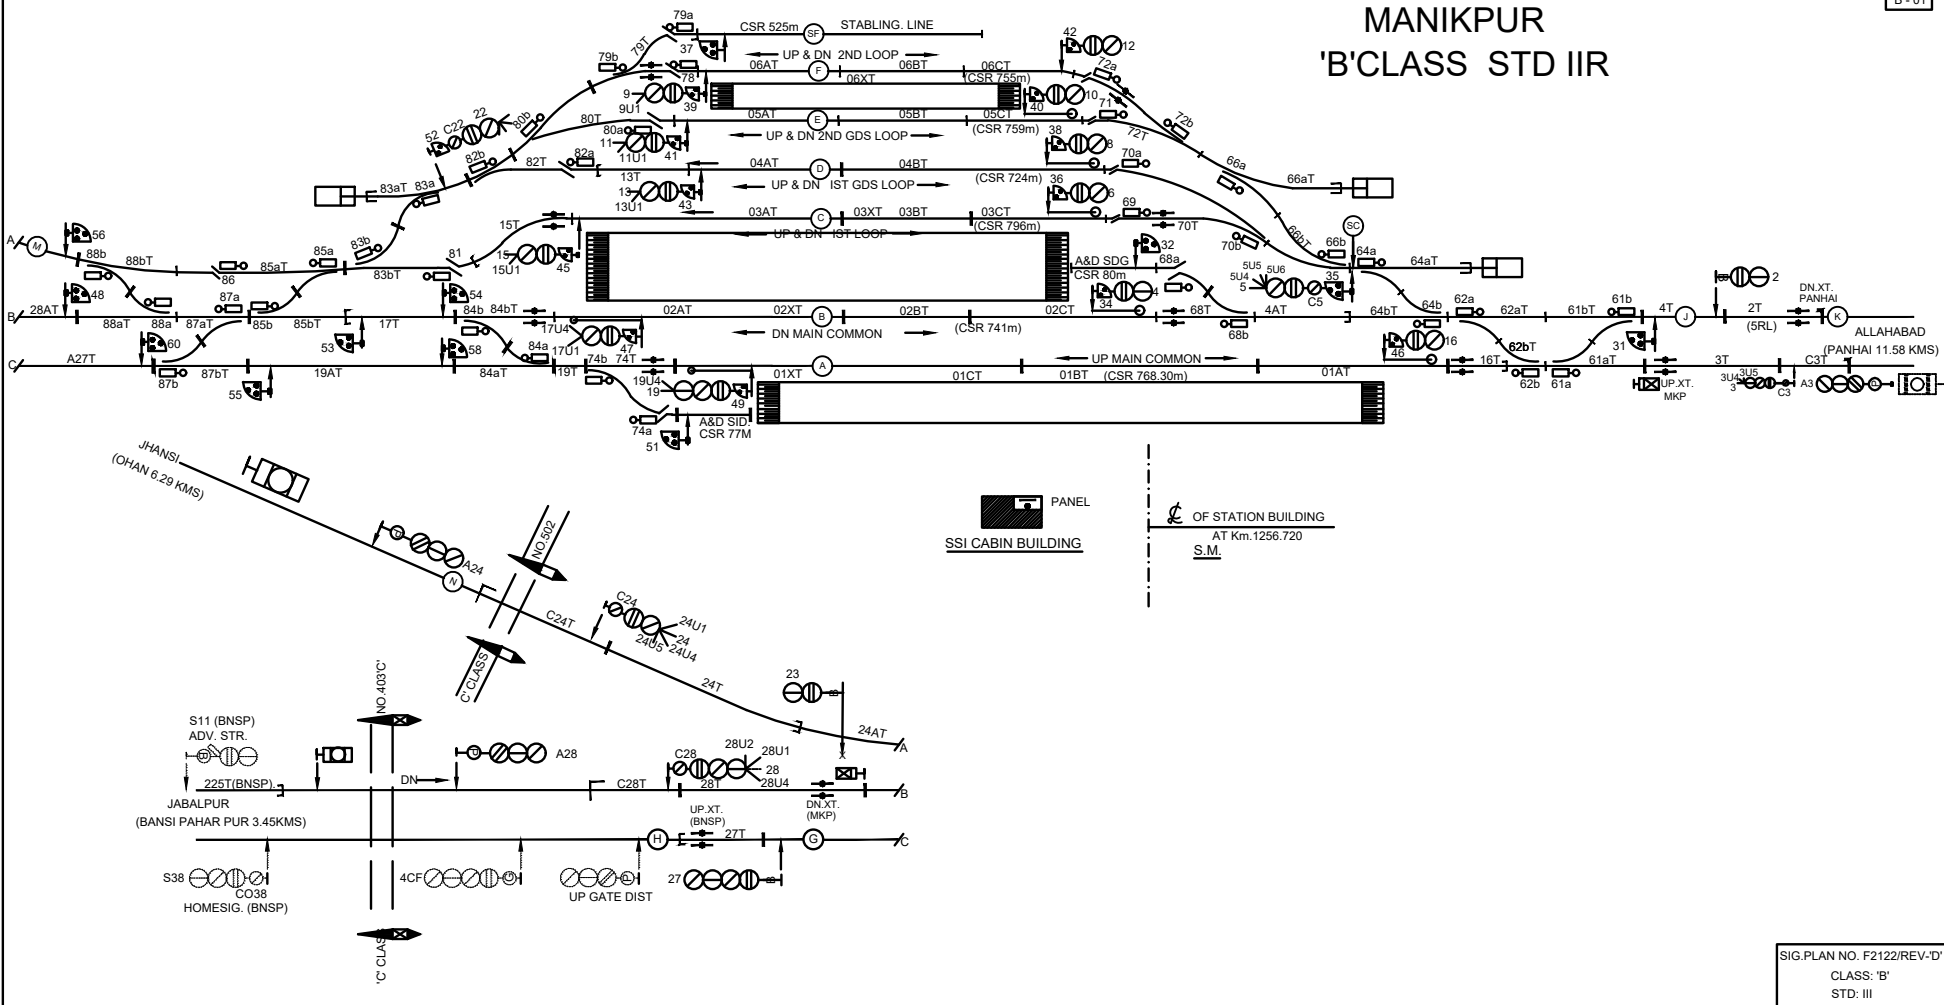

SIG.PLAN NO. F2122/REV-'D'
CLASS: 'B'
STD. III