



BLOCK HUT'TT'

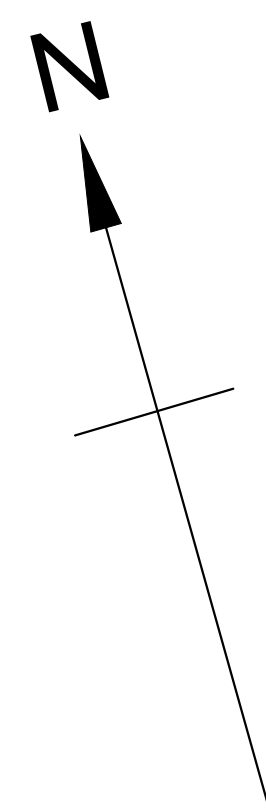

B.H.'TT'
KM 926.500

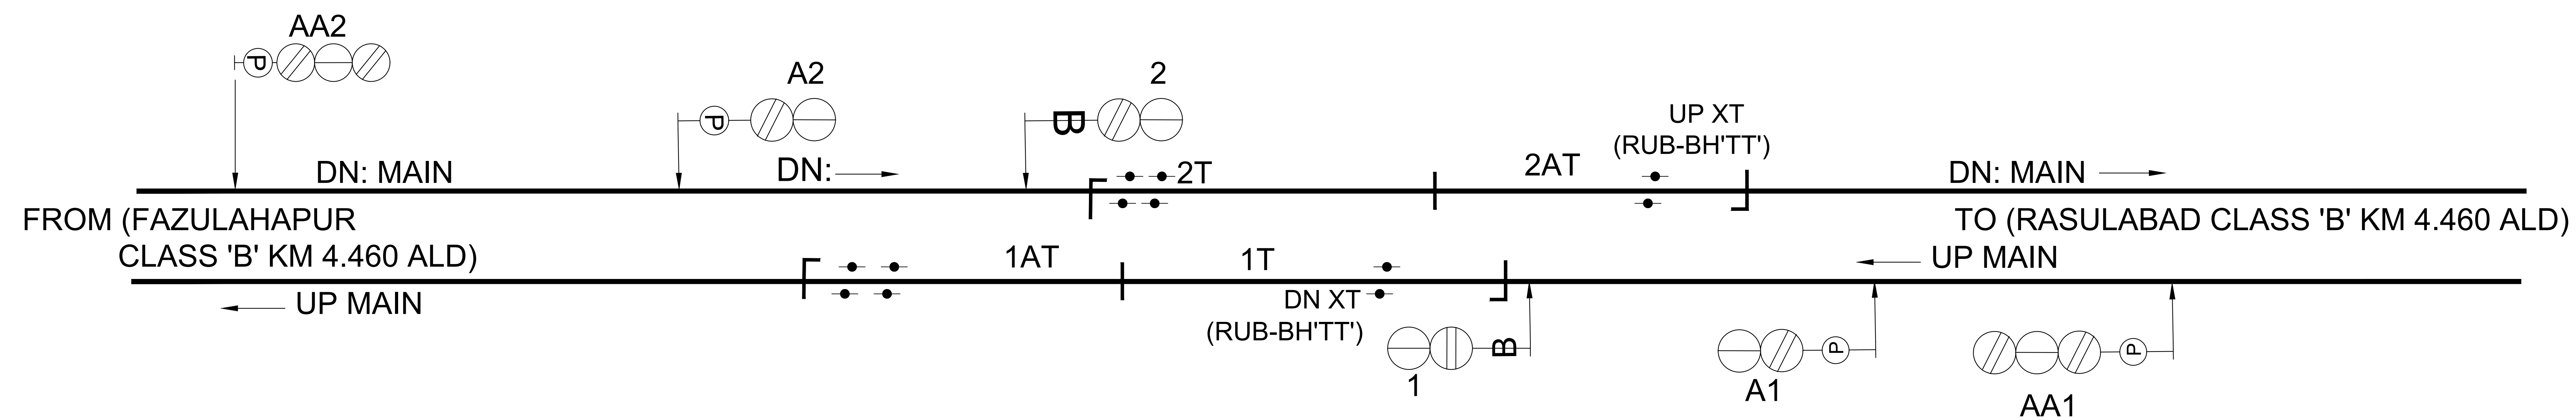

TO SUIT SIP NO.5507
ALT'B' DT.16.11.2010
CLASS - 'B'
STD - III