


BLOCK HUT 'KK'

ALD- 103

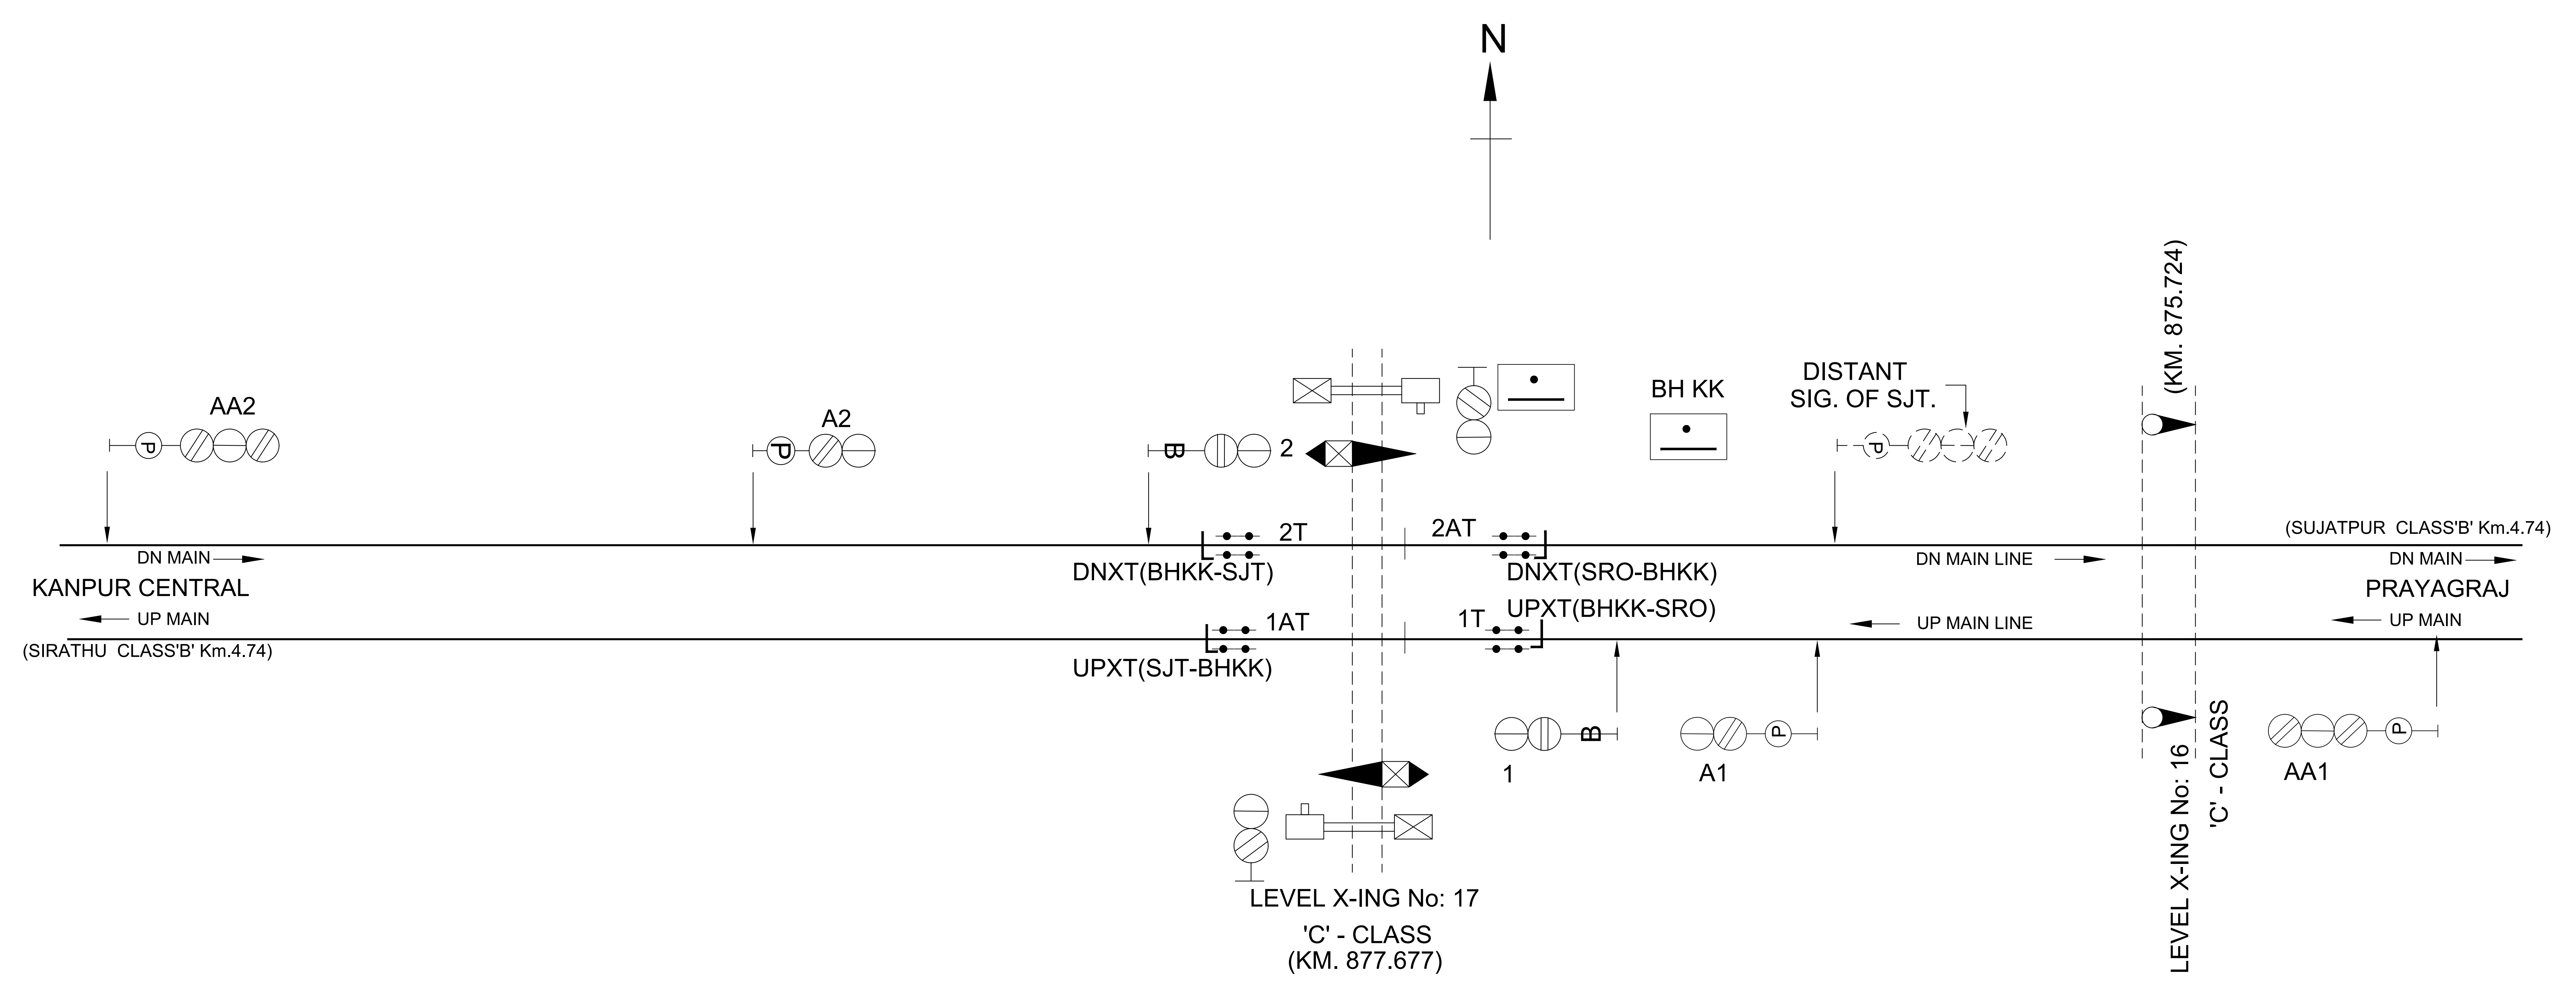

TO SUIT NO-SI-4529
CLASS- 'C'
STD- III