




€ OF KHAJRAHA STN. BLDG.  
AT KM. 1110.55  
(ACTUAL KM. 1110.325)

€ OF CULVERT NO. 1109/1  
1/0.90 M. F.T. AT KM. 1109/6-7

C.L. OF BR. 1010/1, 1/0.90 F.T. /  
1/1.20M. HUME PIPE KM. 1110.734

€ OF SUB WAY IN LIEU OF LEVEL  
CROSSING NO. 359 AT KM. 1110.770

€ OF BLUALL STN.  
BLDG. AT KM. 1119.24

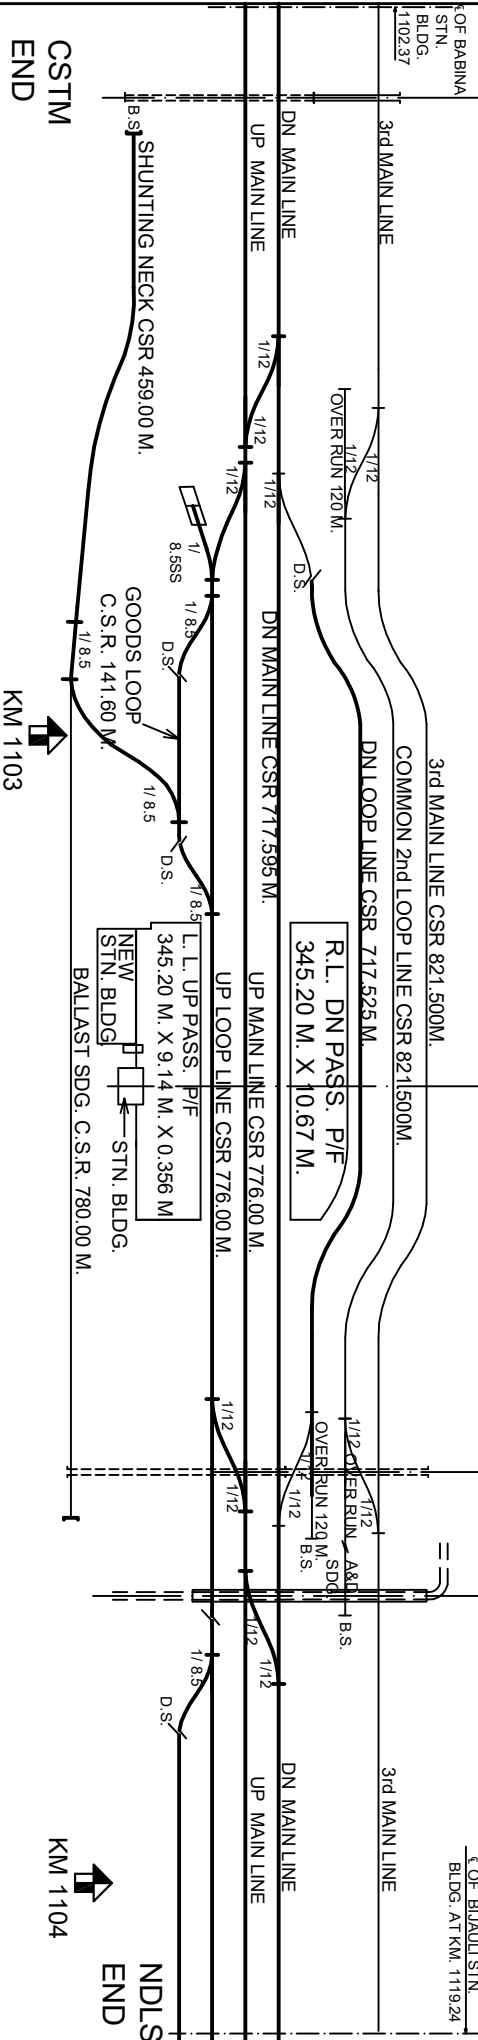

UPDATED UPTO 30.11.2021

**JHANSI DIVISION**  
**KHAJRAHA STATION**  
**MINI YARD PLAN**