


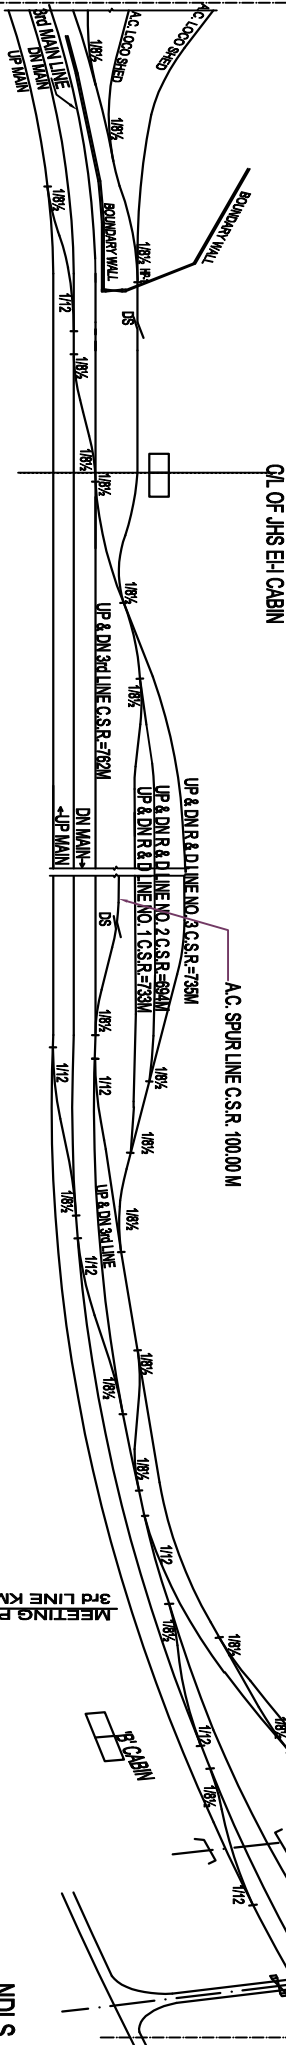

E. OF BUAULI STN.
BLDG. AT KM. 1119.24



CSTM
END

NDLS
END

UPDATED UP TO 30.11.2021

JHANSI DIVISION
JHANSI E-I CABIN
MINI YARD PLAN