
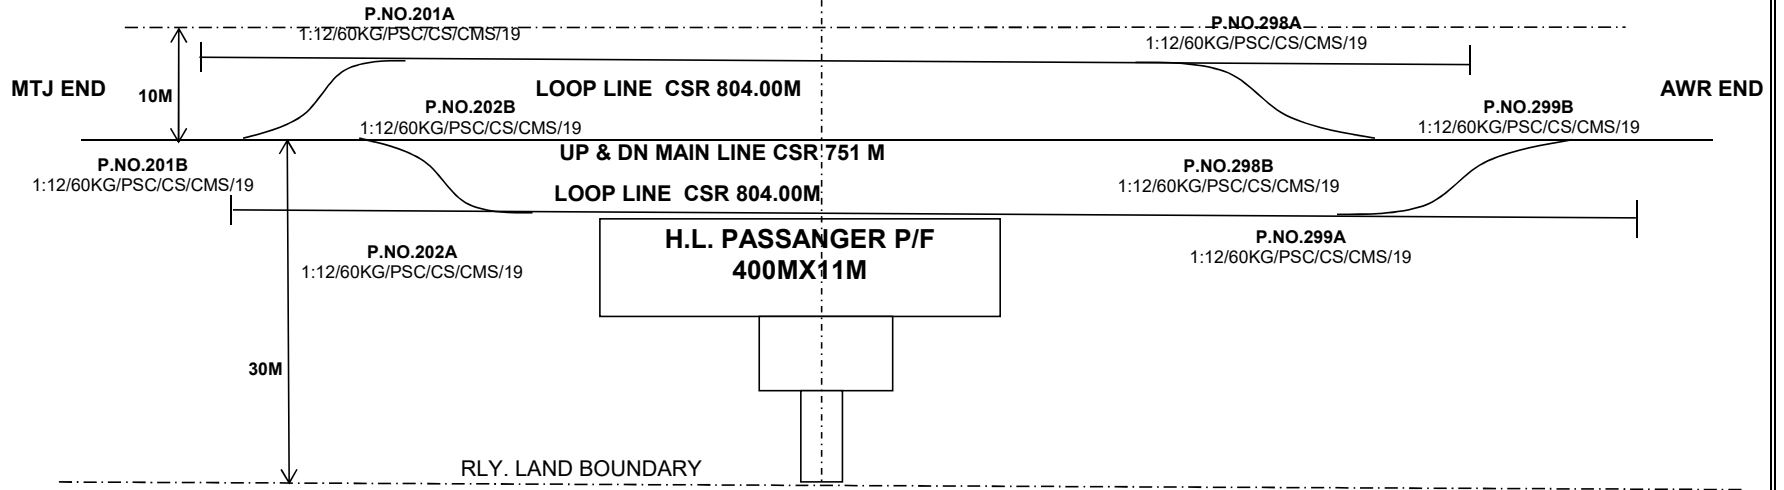
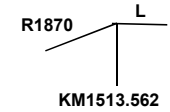
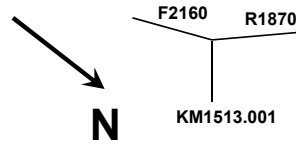


C/L OF STN BLDG. KM 1512.900

RLY. LAND BOUNDARY

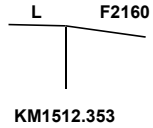

NORTH CENTRAL RAILWAY
AGRA DIVISION
MTJ-AWR SECTION
GAZIKA STATION YARD
NOT TO SCALE

UPDATED UPTO 31.03.2021