


110

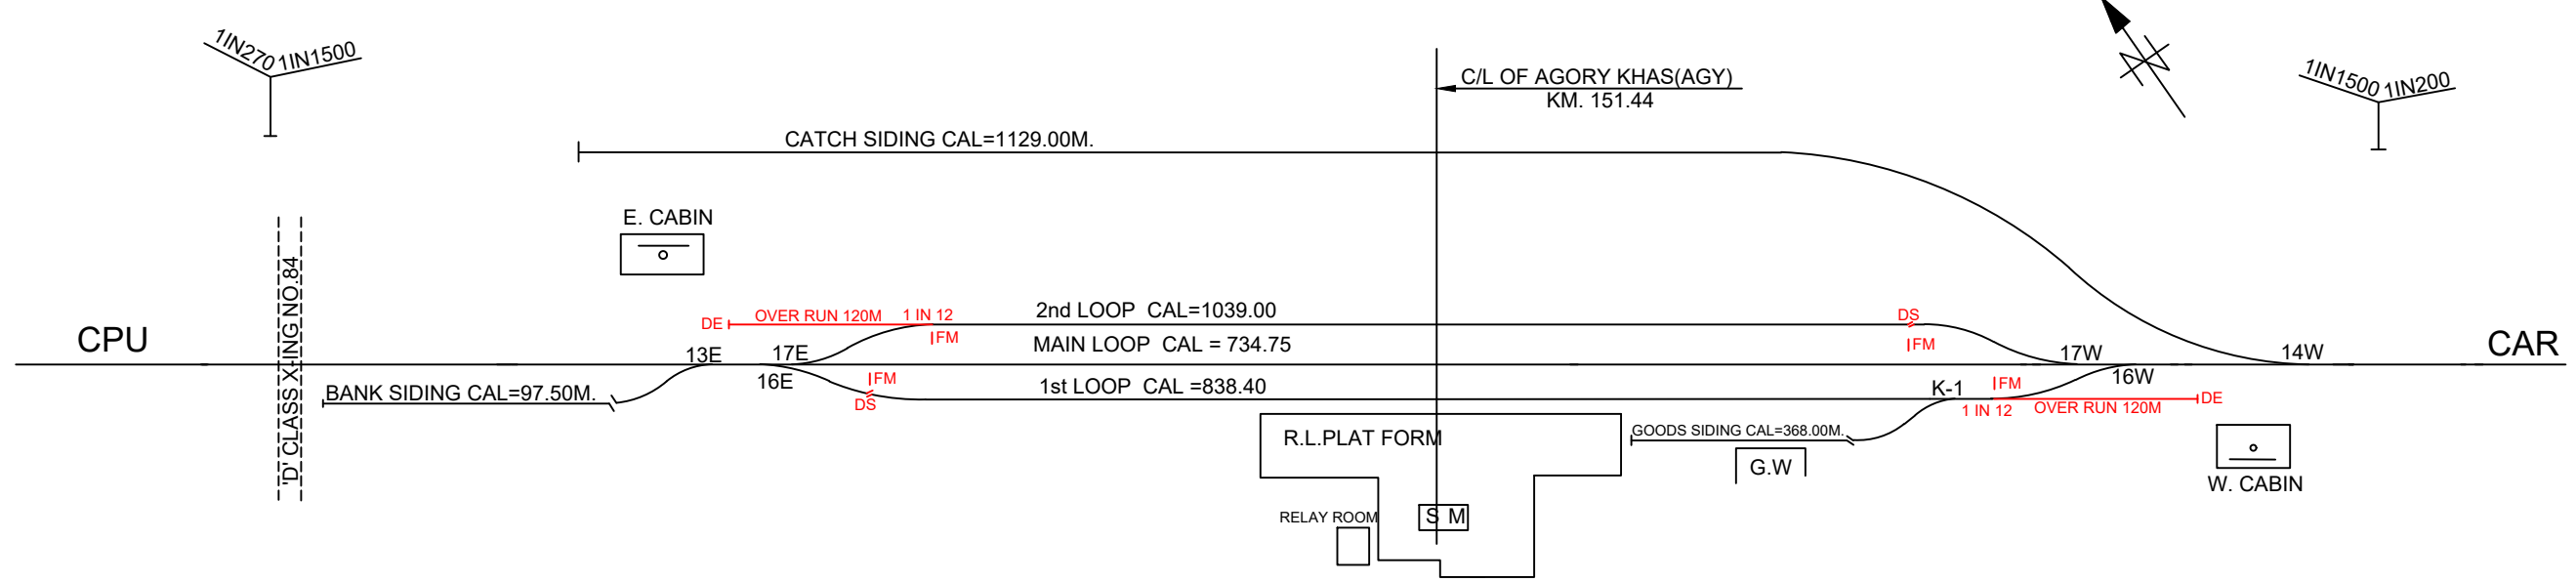

NORTH CENTRAL RAILWAY
PRAYAGRAJ DIVISION
CAR - CPU SECTION
AGORY KHAS(AGY) STATION
NOT TO SCALE