


40

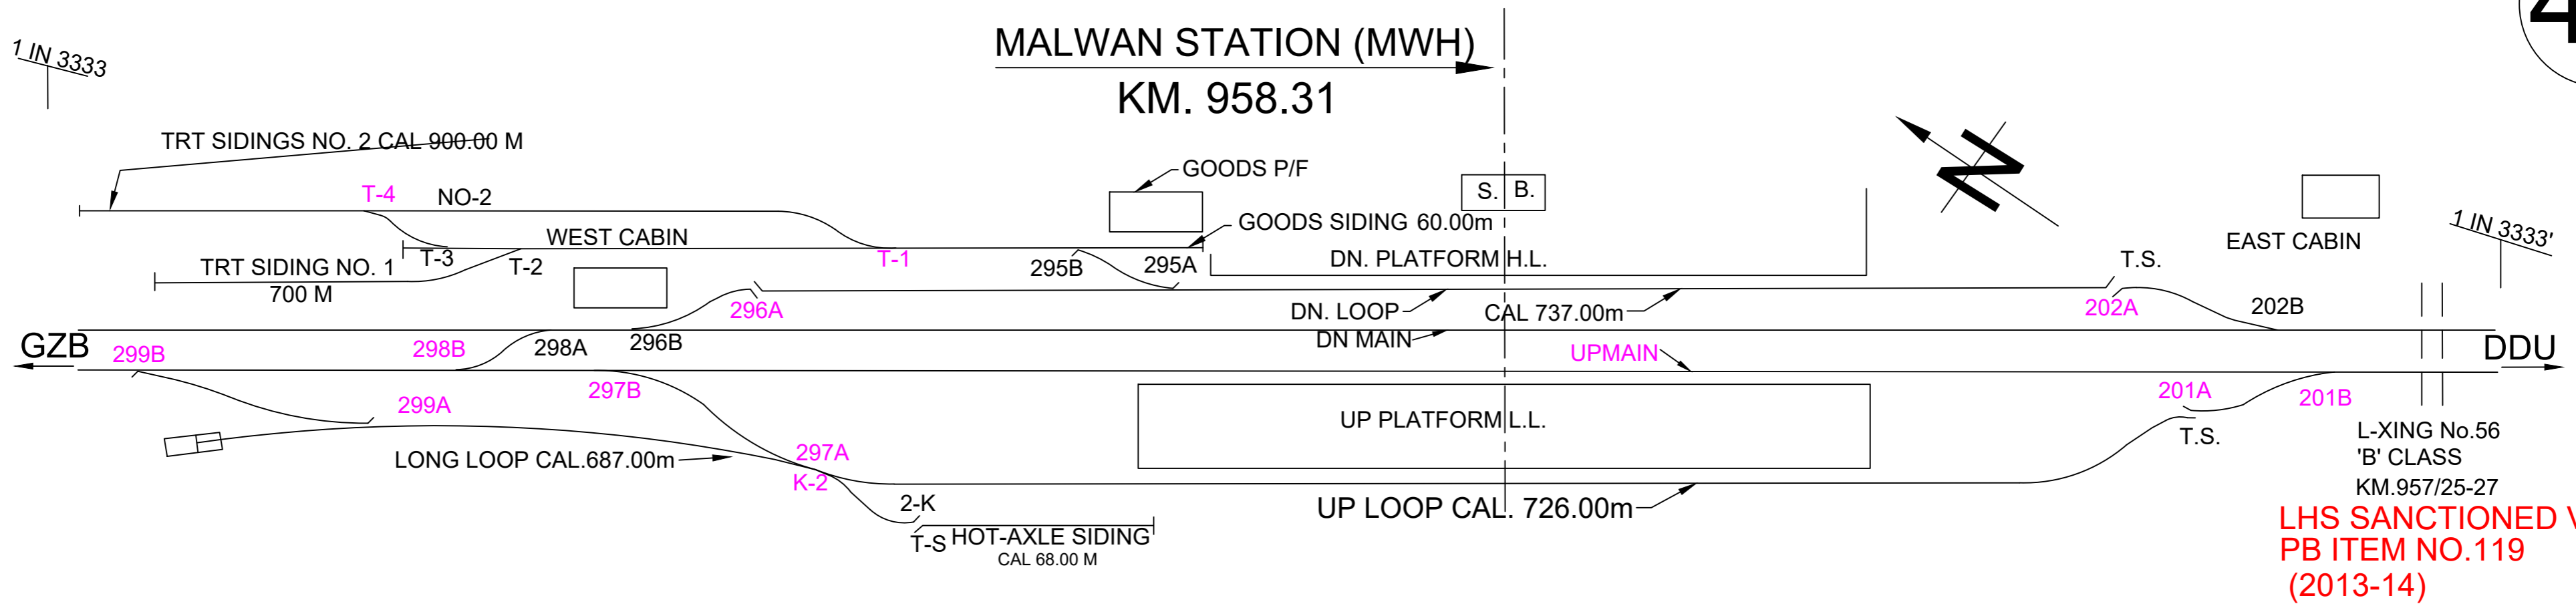

LHS SANCTIONED VIDE  
PB ITEM NO.119  
(2013-14)

NORTH CENTRAL RAILWAY
PRAYAGRAJ DIVISION
PRYJ - CNB SECTION
MALWAN (MWH) STATION KM.958.31
NOT TO SCALE