



41

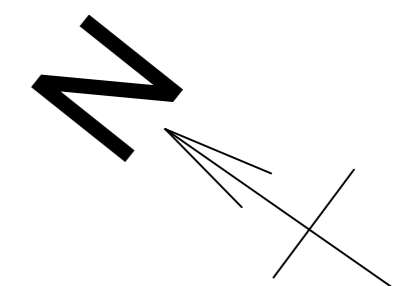

KANSPUR GUGAULI (KSQ)  
(KM. 965.64)

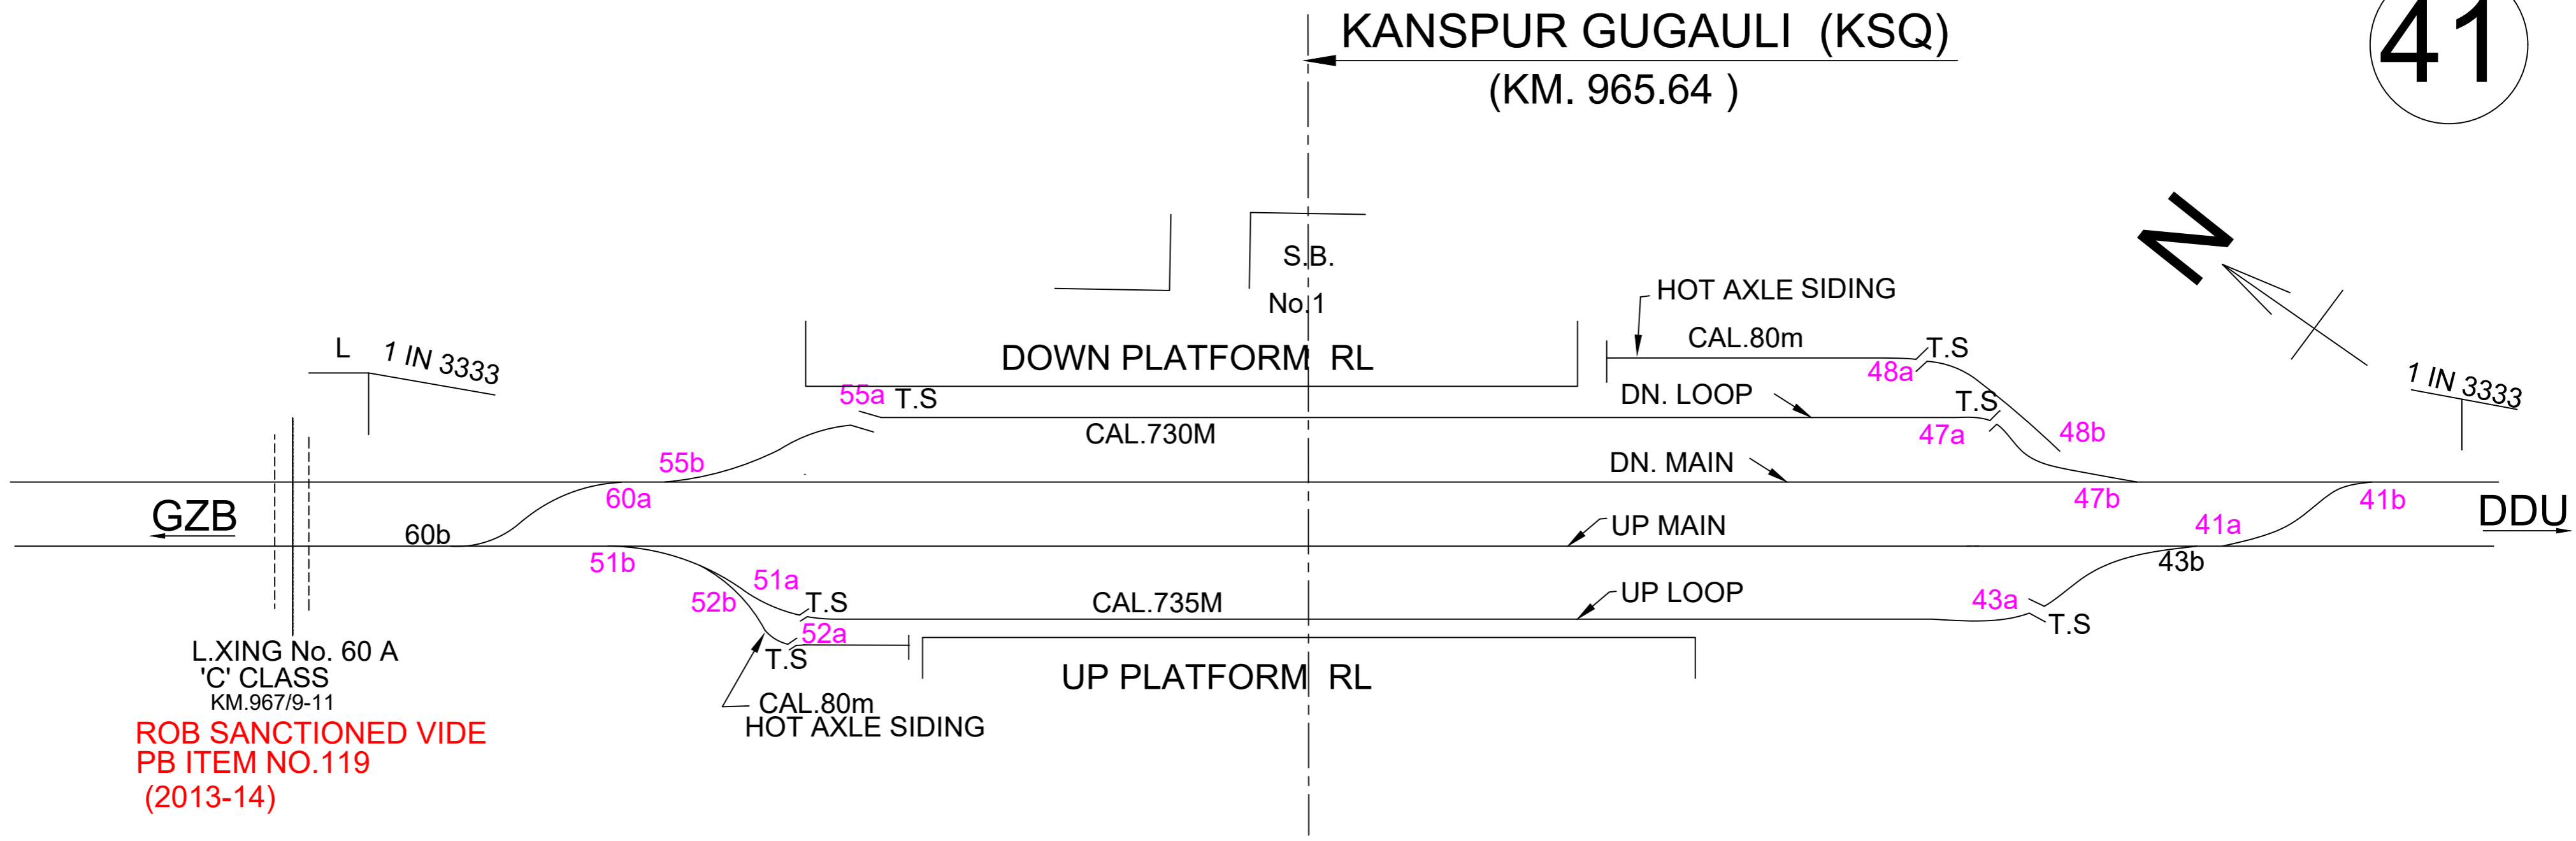

L.XING No. 60 A  
'C' CLASS  
KM.967/9-11  
**ROB SANCTIONED VIDE  
PB ITEM NO.119  
(2013-14)**

NORTH CENTRAL RAILWAY
PRAYAGRAJ DIVISION
PRYJ - CNB SECTION
KANSPUR GAGAULI (KSQ) STATION KM. 965.64
NOT TO SCALE