


PREMPUR STATION (PMPR)

KM. 991.20

45

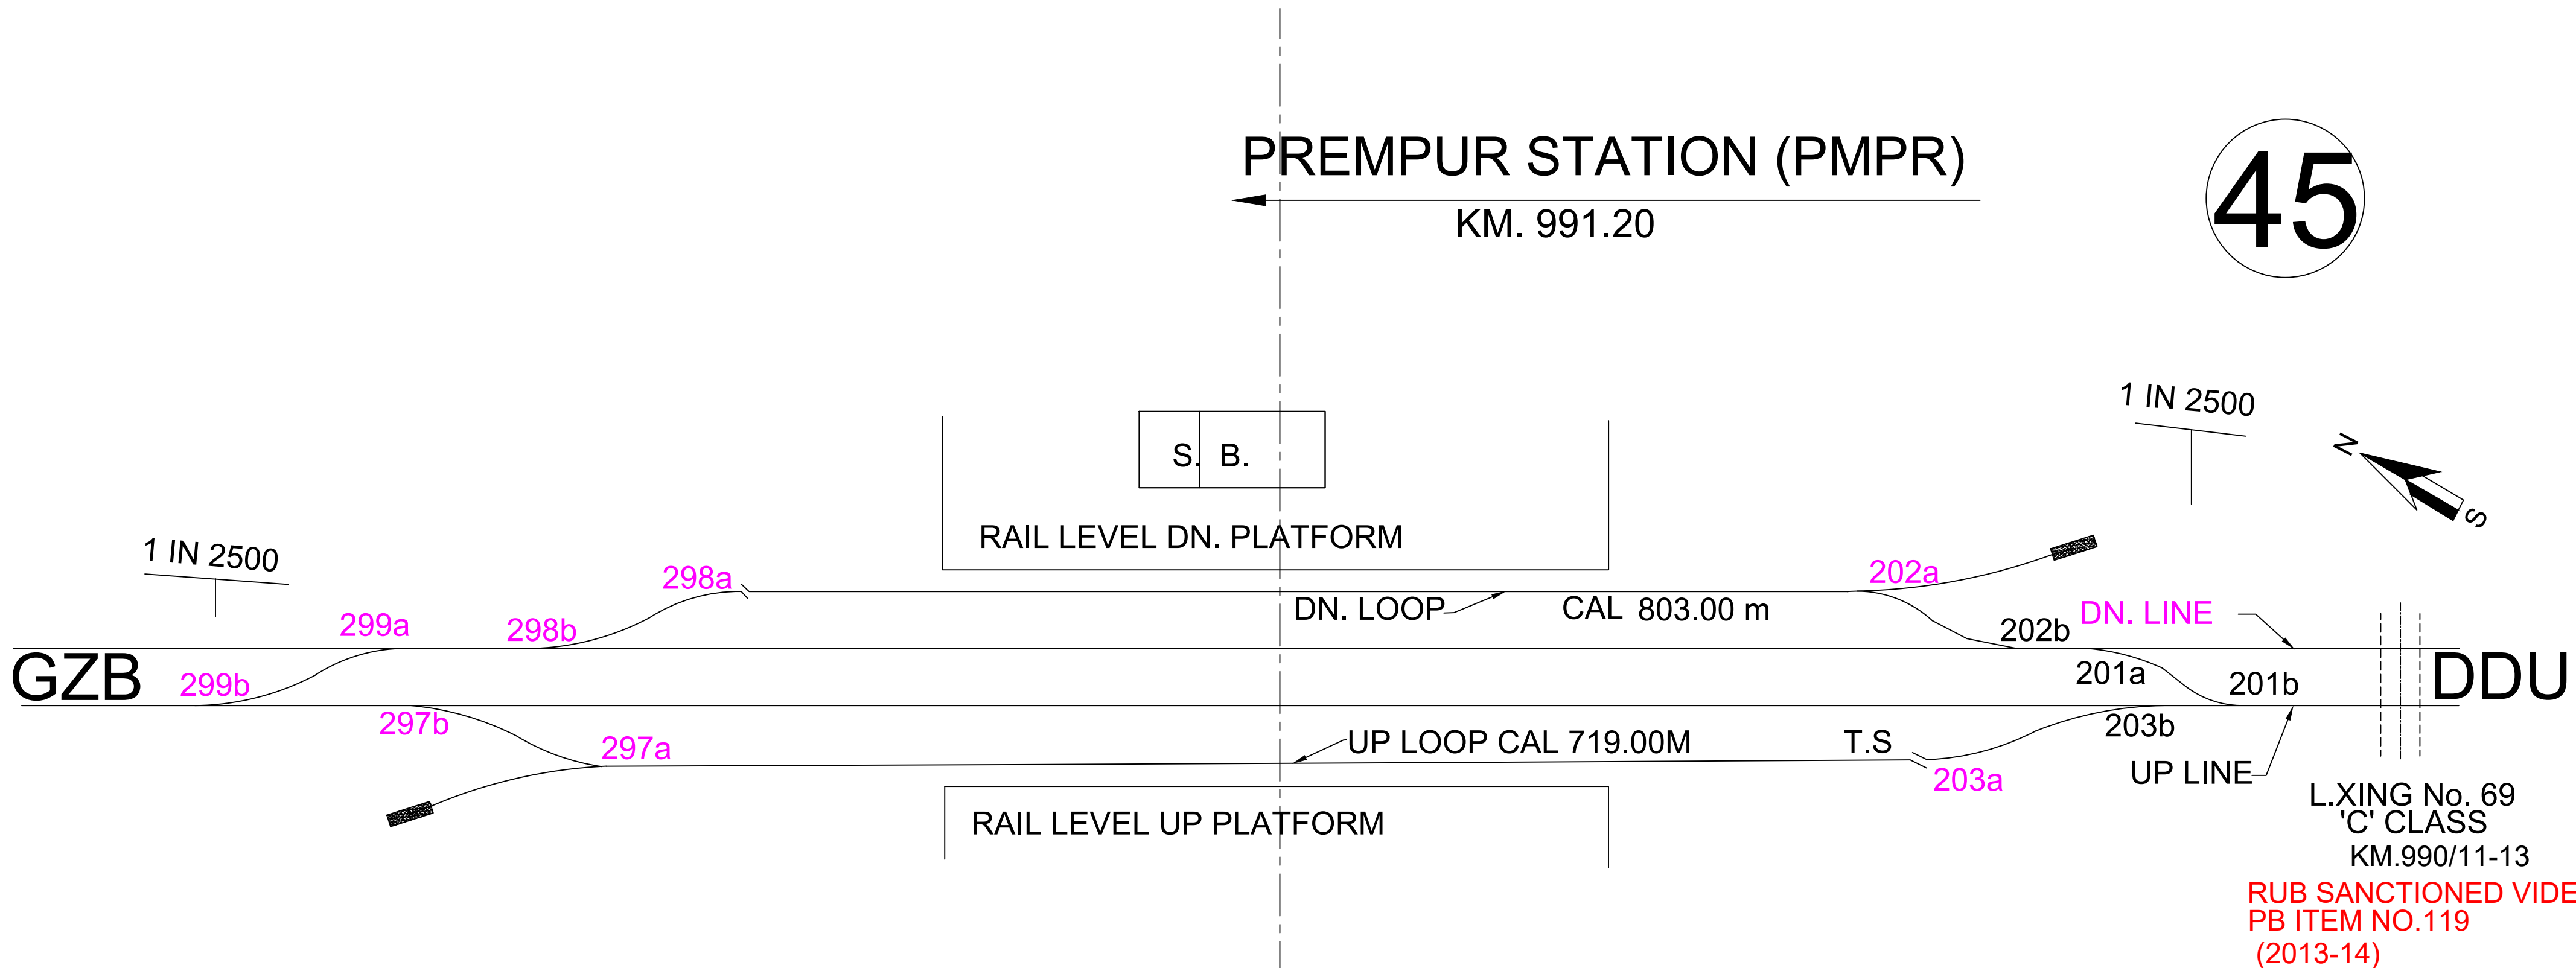

NORTH CENTRAL RAILWAY
PRAYAGRAJ DIVISION
PRYJ - CNB SECTION
PREMPUR (PMPR) STATION KM. 991.20
NOT TO SCALE