


AJAIBPUR STATION(AJR)
KM. 1406.46

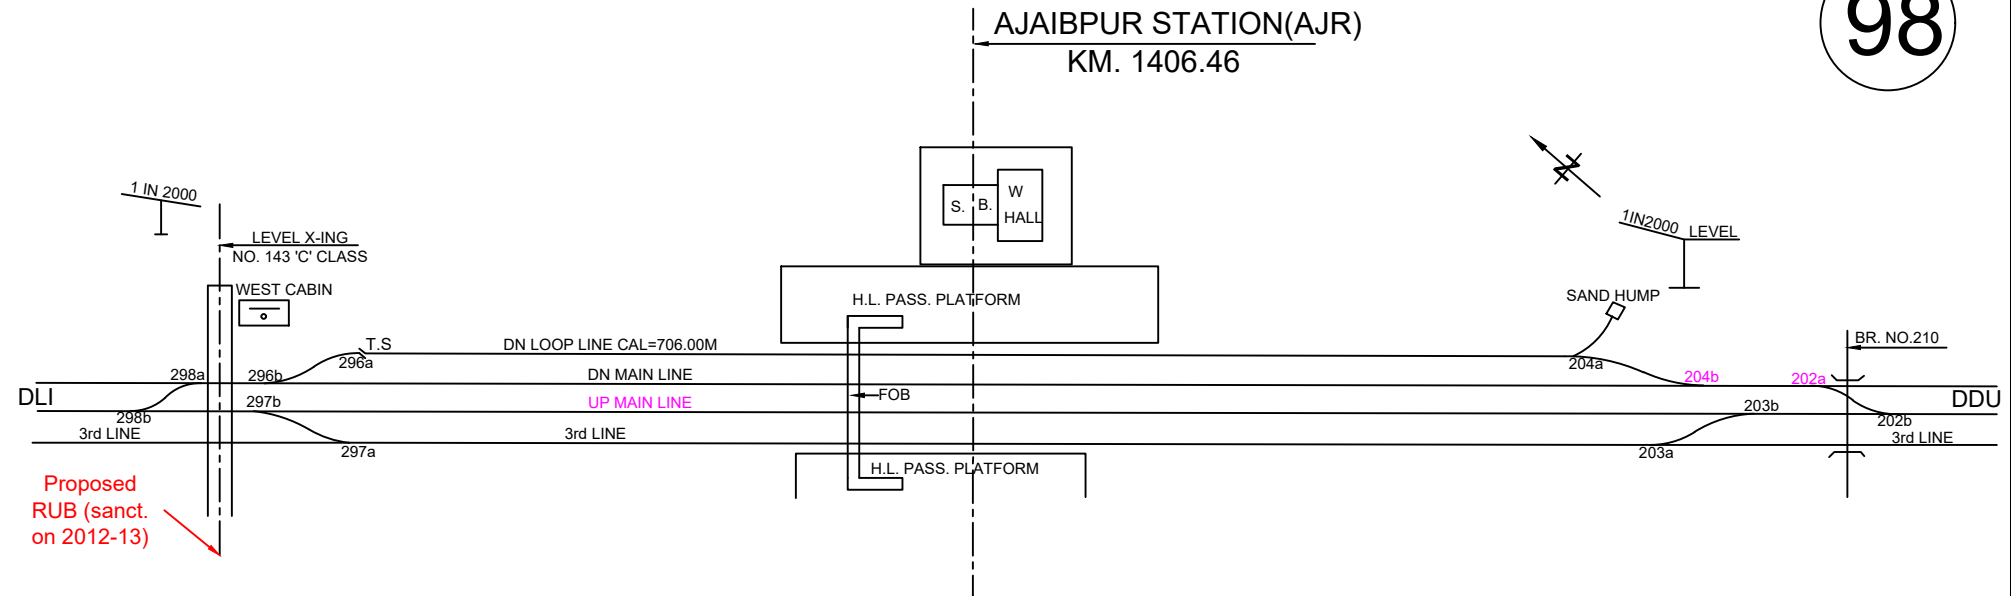

Proposed RUB (sanct. on 2012-13)

NORTH CENTRAL RAILWAY
PRAYAGRAJ DIVISION
TDL - GZB SECTION
AJAIBPUR (AJR) STATION KM.1406.46
NOT TO SCALE