


87

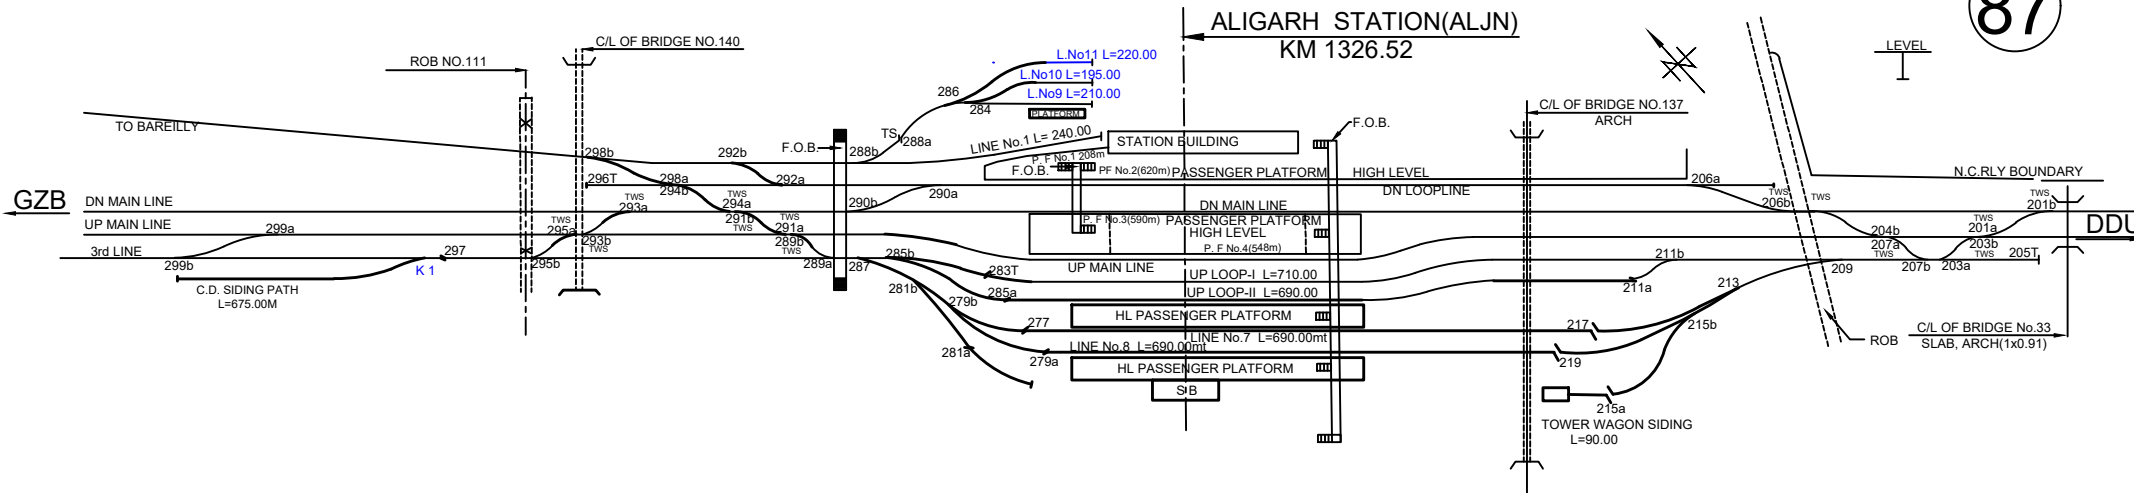

NORTH CENTRAL RAILWAY
PRAYAGRAJ DIVISION
TDL - GZB SECTION
ALIGARH (ALJN) STATION KM.1326.52
NOT TO SCALE