


79

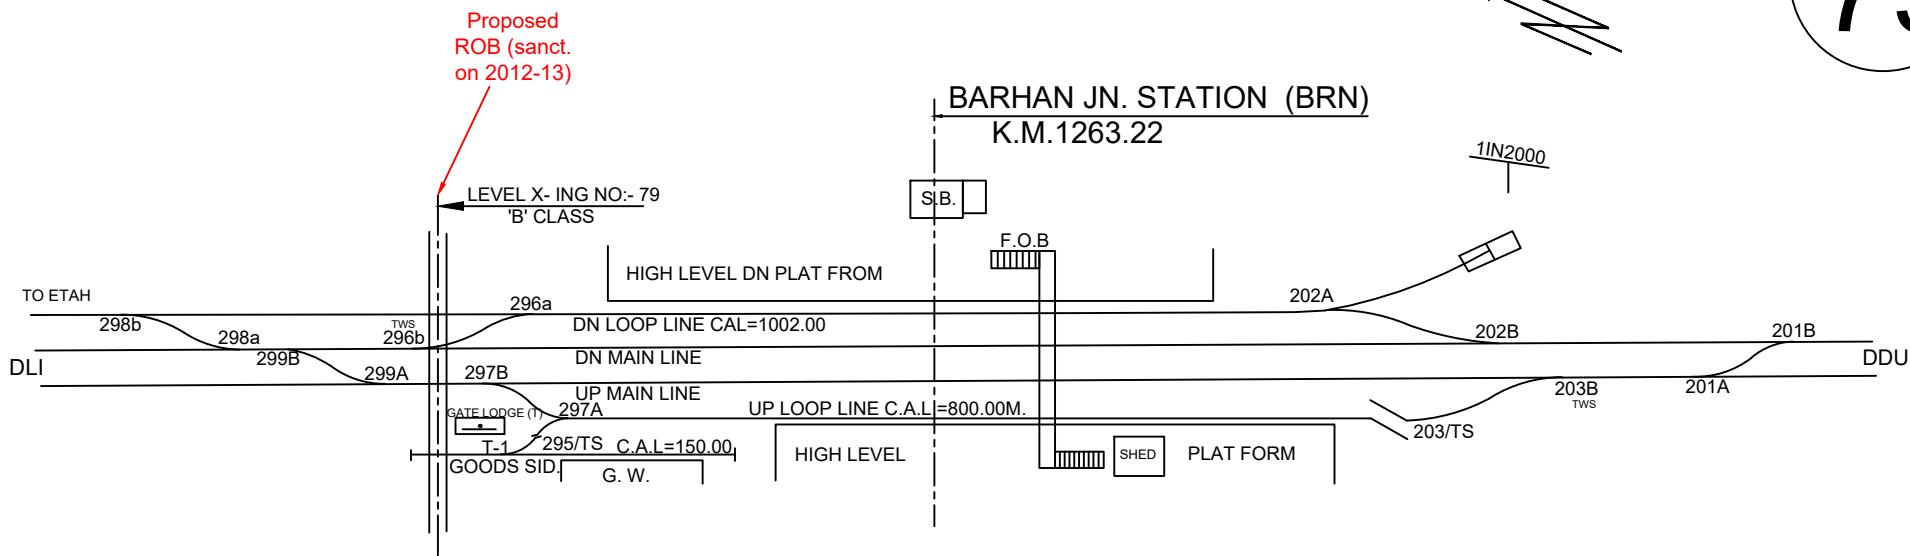

NORTH CENTRAL RAILWAY
PRAYAGRAJ DIVISION
TDL - GZB SECTION
BARHAN (BRN) STATION KM.1263.22
NOT TO SCALE