


CHOLA STATION (CHL)  
(KM. 1384.55)

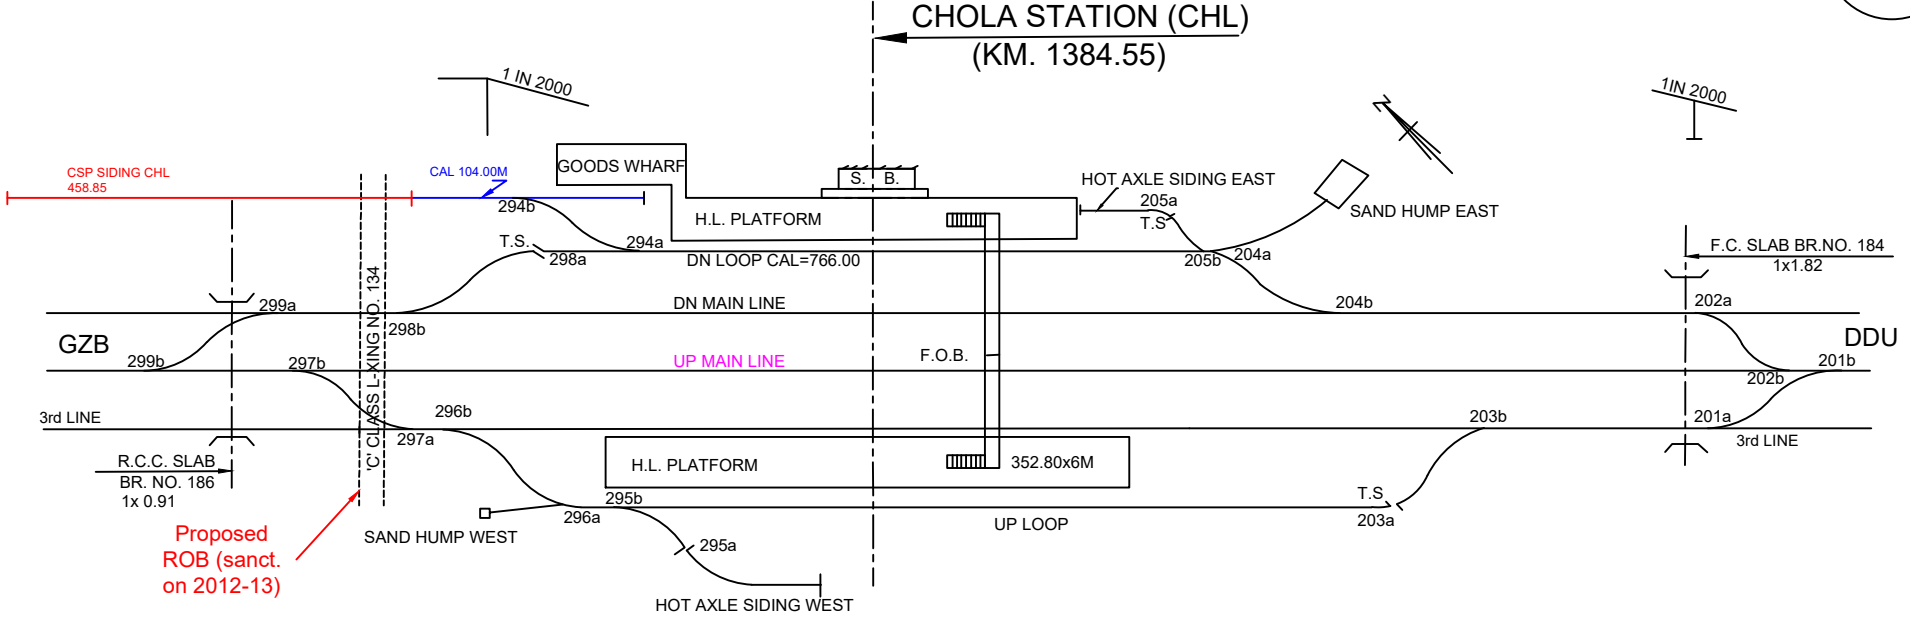

|                                   |
|-----------------------------------|
| NORTH CENTRAL RAILWAY             |
| PRAYAGRAJ DIVISION                |
| TDL - GZB SECTION                 |
| CHOLA (CHL) STATION<br>KM.1384.55 |
| NOT TO SCALE                      |