


91

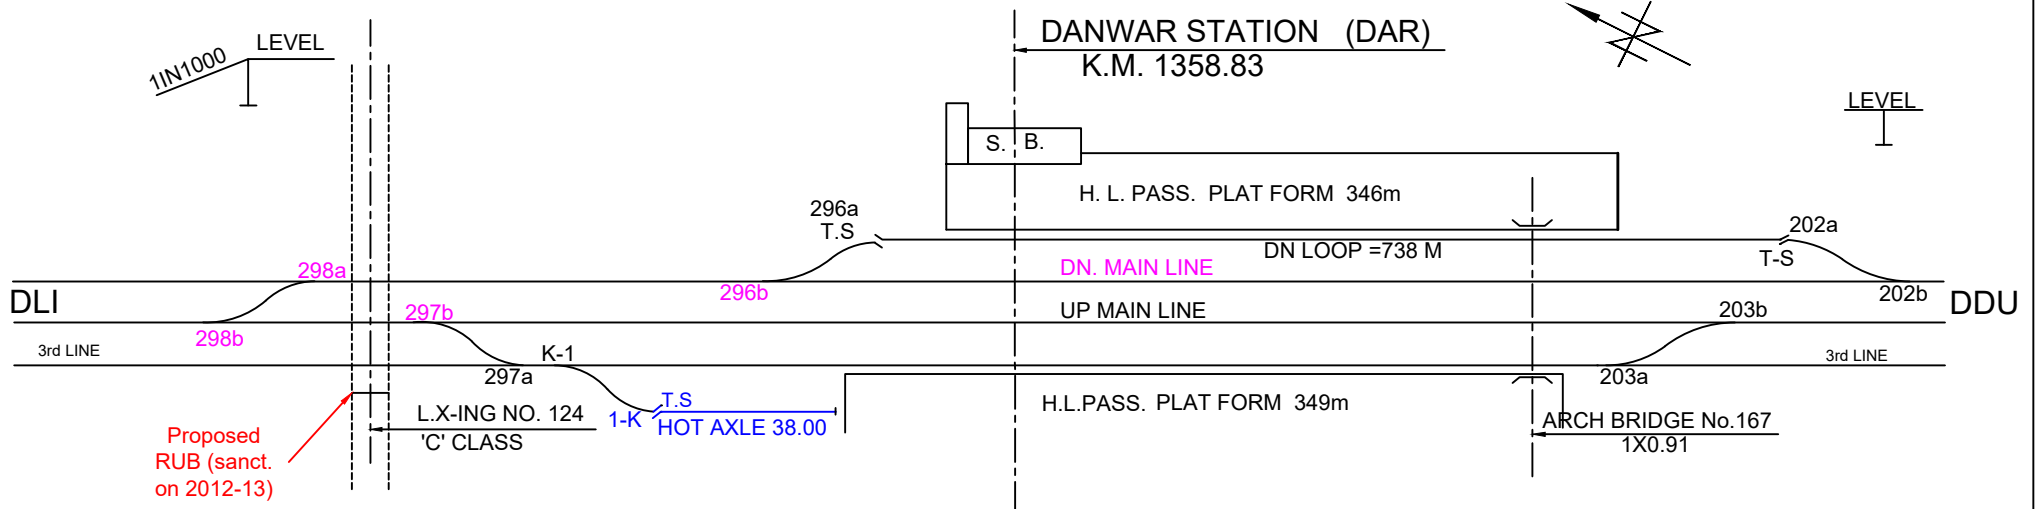

NORTH CENTRAL RAILWAY
PRAYAGRAJ DIVISION
TDL - GZB SECTION
DANWAR (DAR) STATION K.M.1358.83
NOT TO SCALE