


133

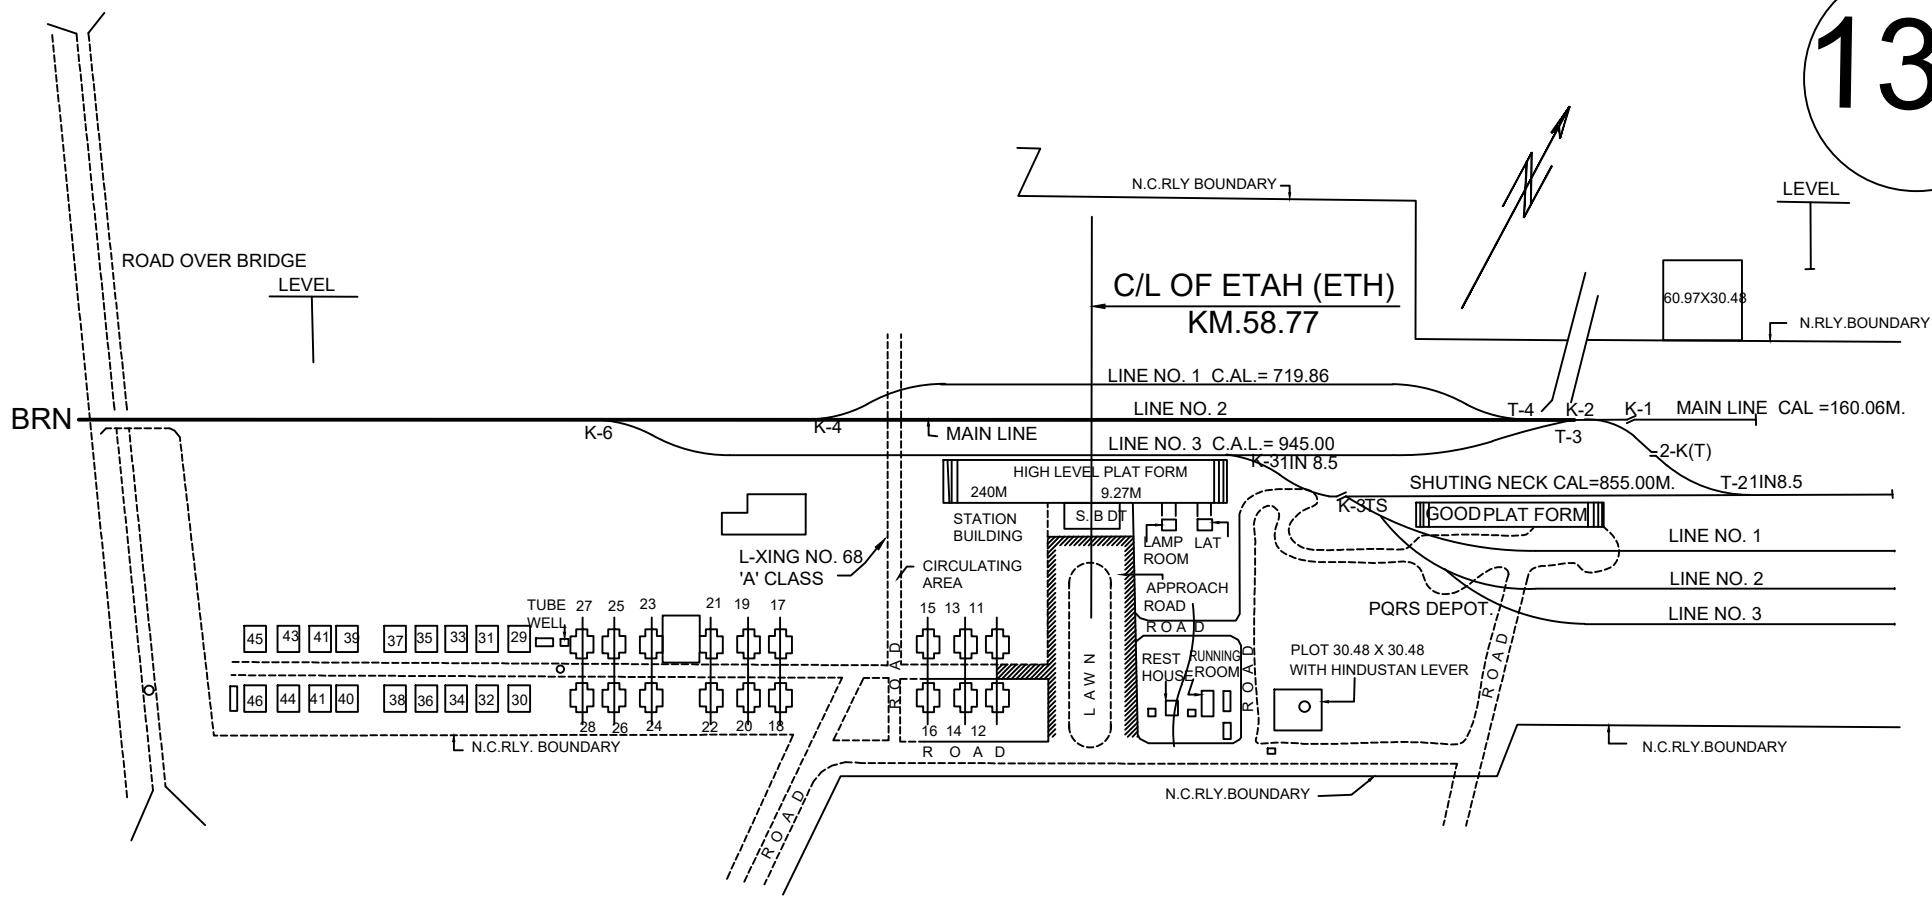

NORTH CENTRAL RAILWAY
PRAYAGRAJ DIVISION
BRN - ETH SECTION
ETHA (ETH) STATION KM.58.77
NOT TO SCALE