


136

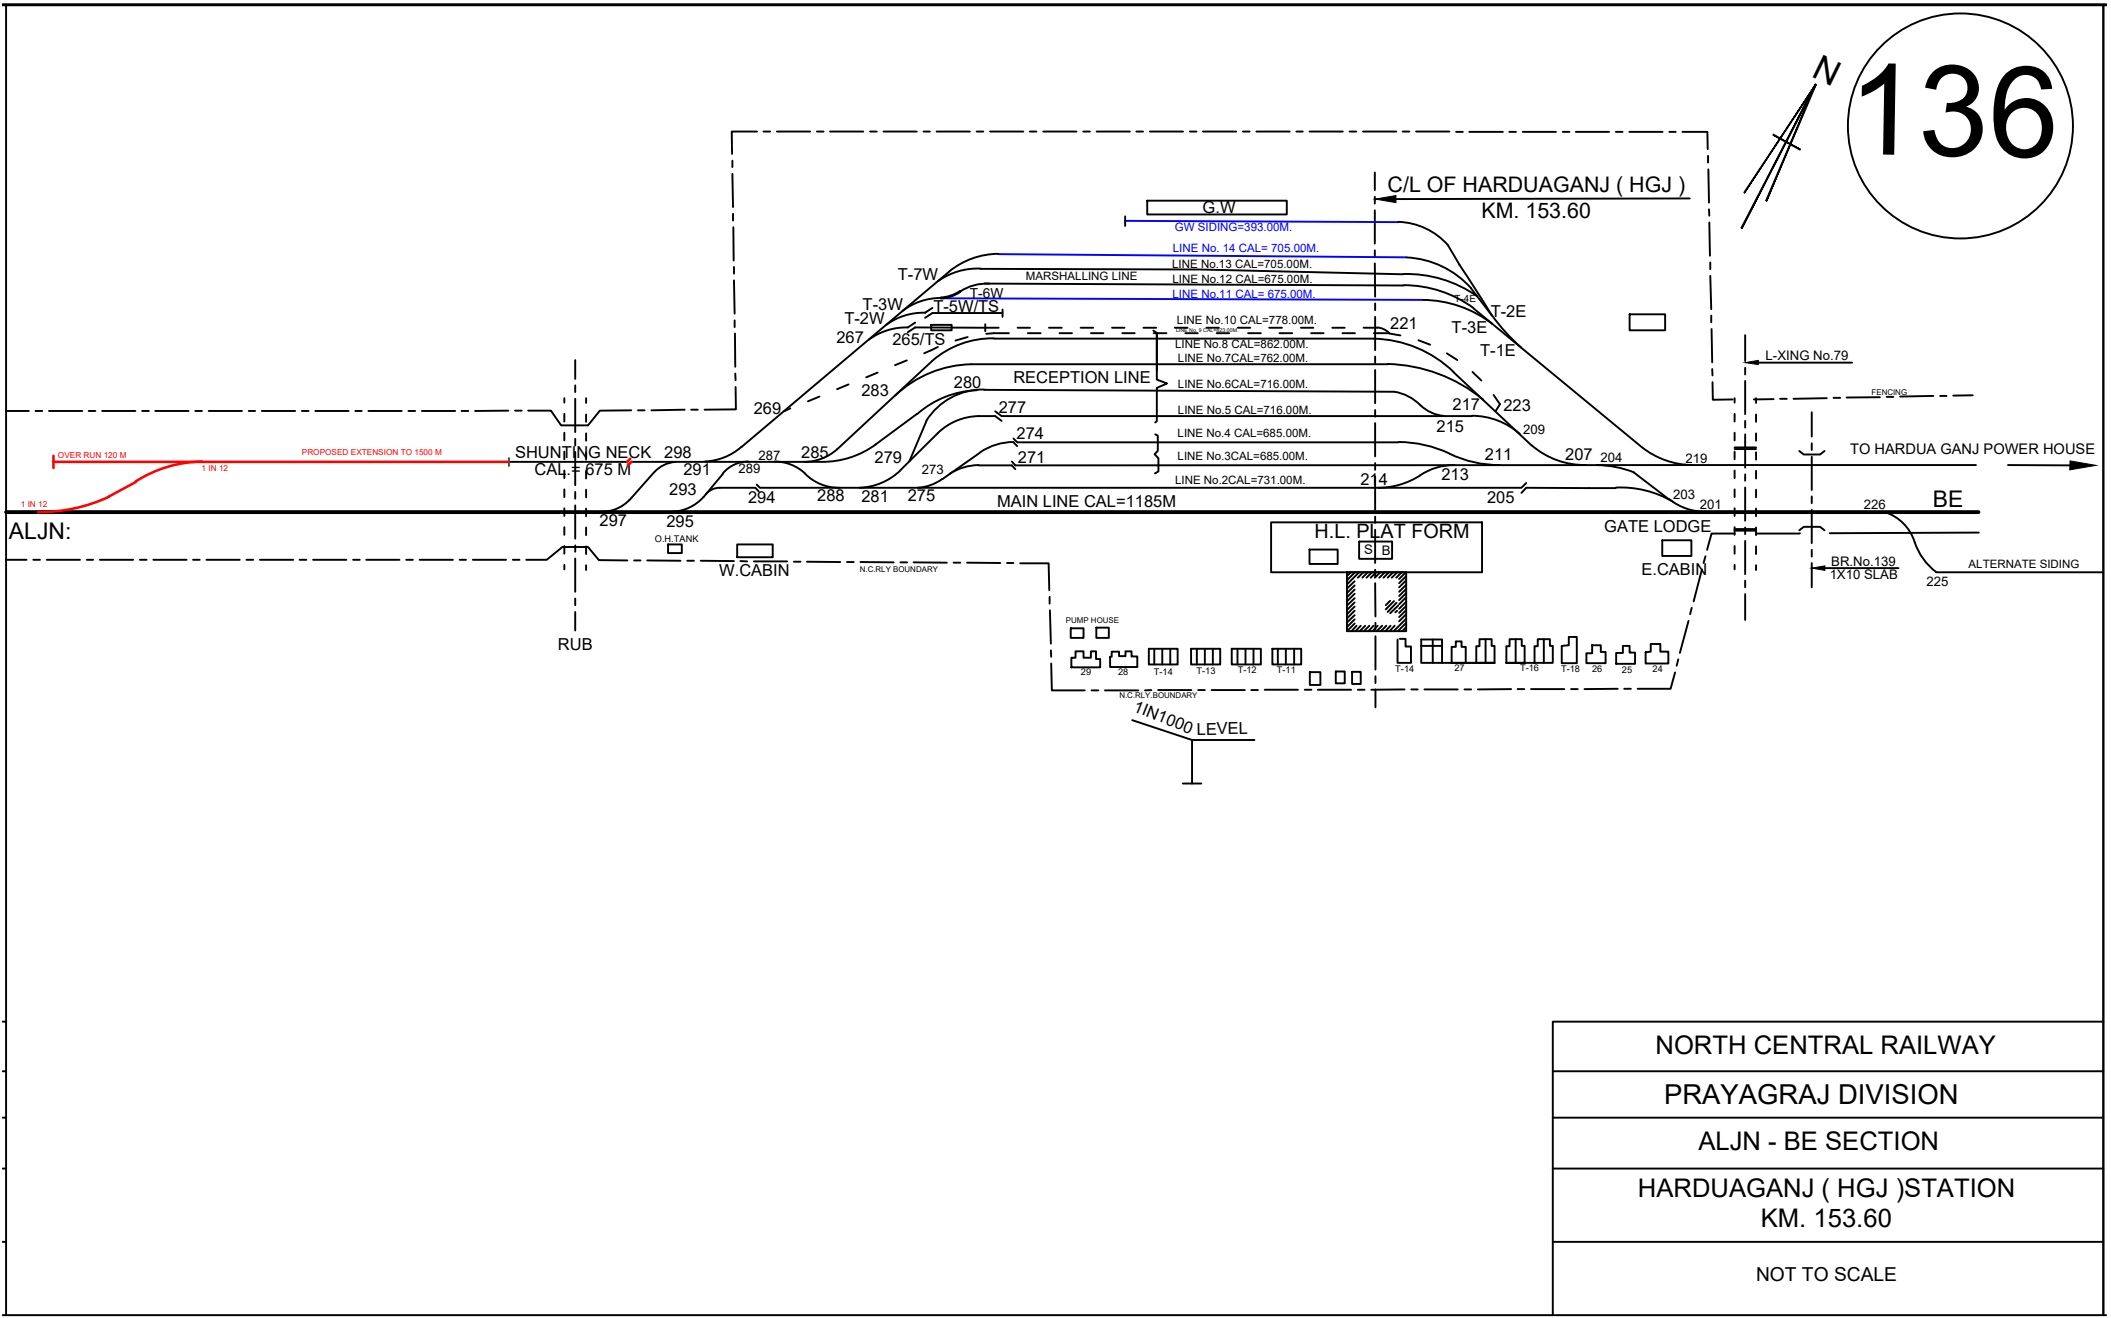

NORTH CENTRAL RAILWAY
PRAYAGRAJ DIVISION
ALJN - BE SECTION
HARDUAGANJ ( HGJ )STATION KM. 153.60
NOT TO SCALE