


134

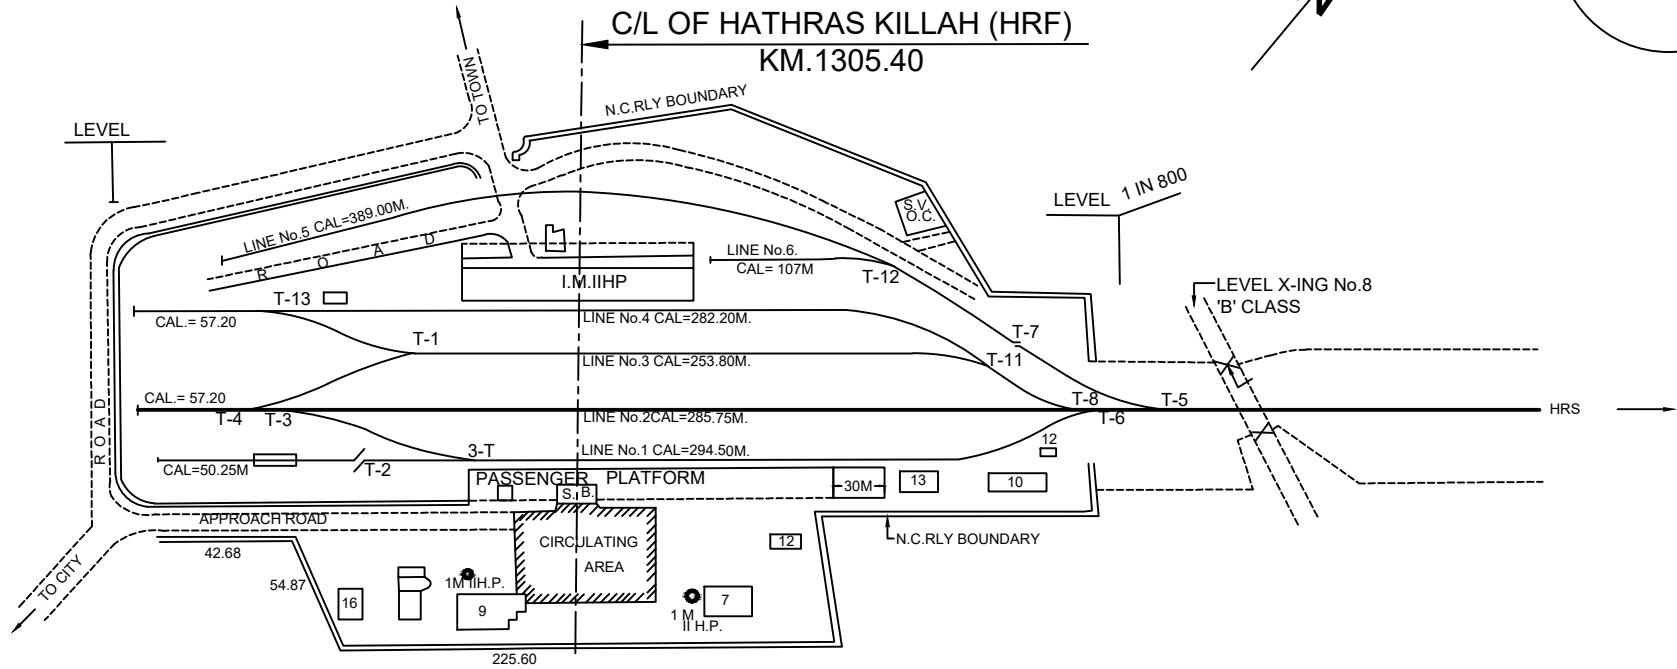

NORTH CENTRAL RAILWAY
PRAYAGRAJ DIVISION
HRS - HRF SECTION
HATHRAS KILLAH (HRF) STATION KM.1305.40
NOT TO SCALE