

83




C/L OF HATHRAS JN. STATION (HRS)

KM. 1296.38

1 IN 1000

1 IN 2000 1 IN 1000

ROB IN LIEU OF
L-XING NO:- 95

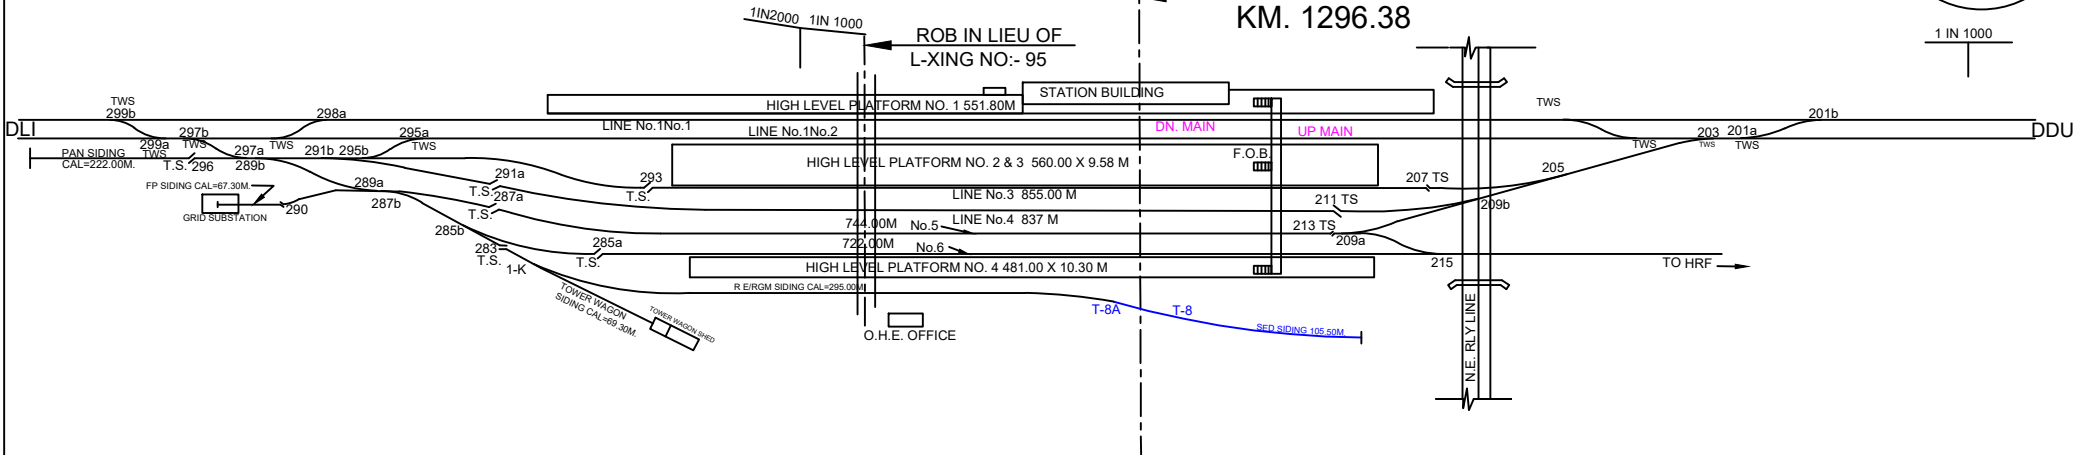

| |
|-------------------------------------|
| NORTH CENTRAL RAILWAY |
| PRAYAGRAJ DIVISION |
| TDL - GZB SECTION |
| HATHRAS (HRS) STATION KM.1296.38 |
| NOT TO SCALE |