


128

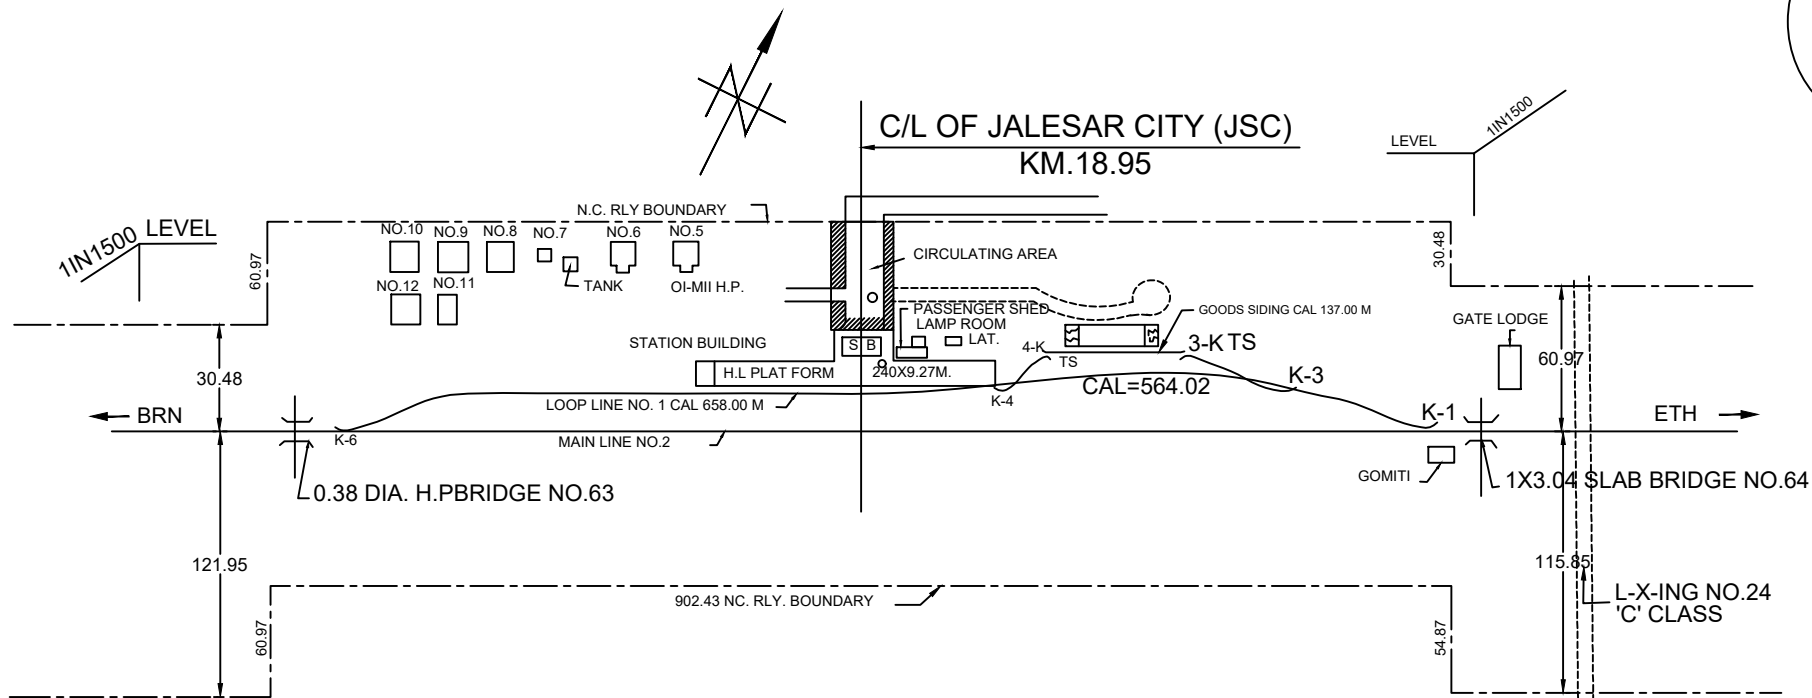

NORTH CENTRAL RAILWAY

PRAYAGRAJ DIVISION

BRN - ETH SECTION

JALESAR CITY (JSC) STATION
KM.18.95

NOT TO SCALE