



89

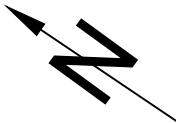

KULWA STATION (KLA)  
K.M. 1338.40

LEVEL

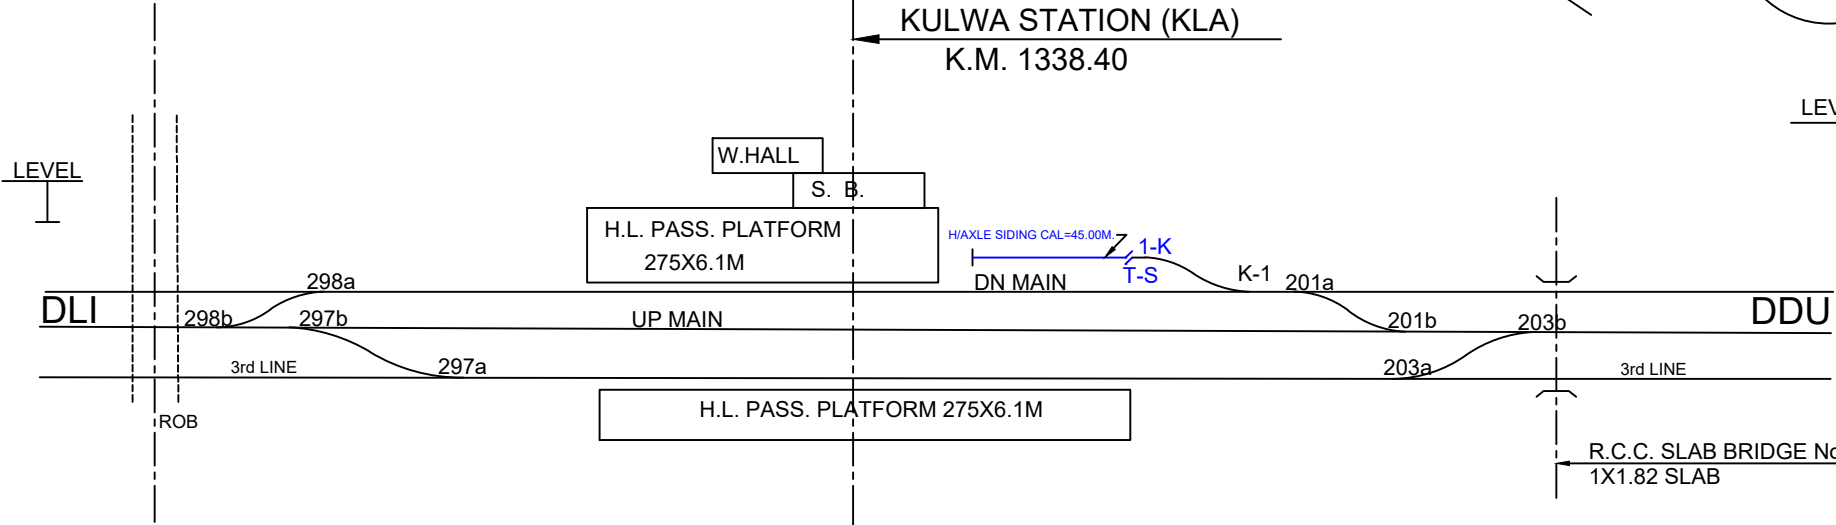

NORTH CENTRAL RAILWAY
PRAYAGRAJ DIVISION
TDL - GZB SECTION
KULWA (KLA) STATION KM.1338.40
NOT TO SCALE