


93

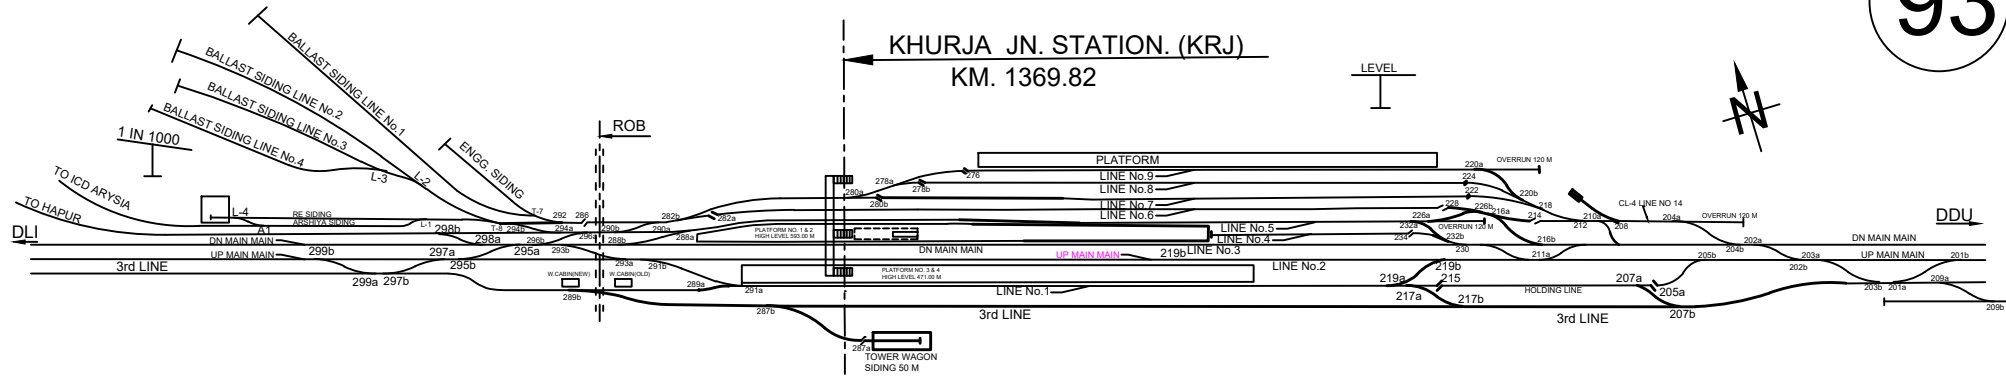

NORTH CENTRAL RAILWAY
PRAYAGRAJ DIVISION
TDL - GZB SECTION
KHURJA (KRJ) STATION KM. 1369.82
NOT TO SCALE