


78

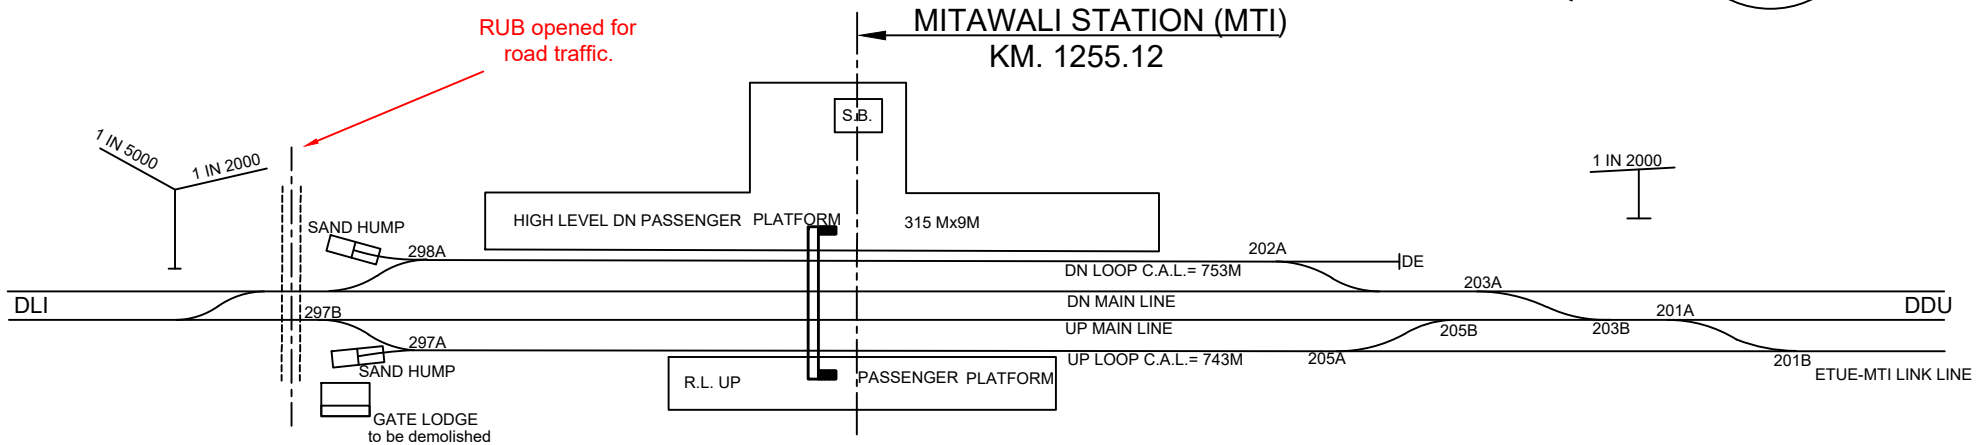

NORTH CENTRAL RAILWAY
PRAYAGRAJ DIVISION
TDL - GZB SECTION
MITAWALI (MTI) STATION KM.1255.12
NOT TO SCALE