


88

MEHRAWAL STATION (MWUE)  
K.M. 1332.74

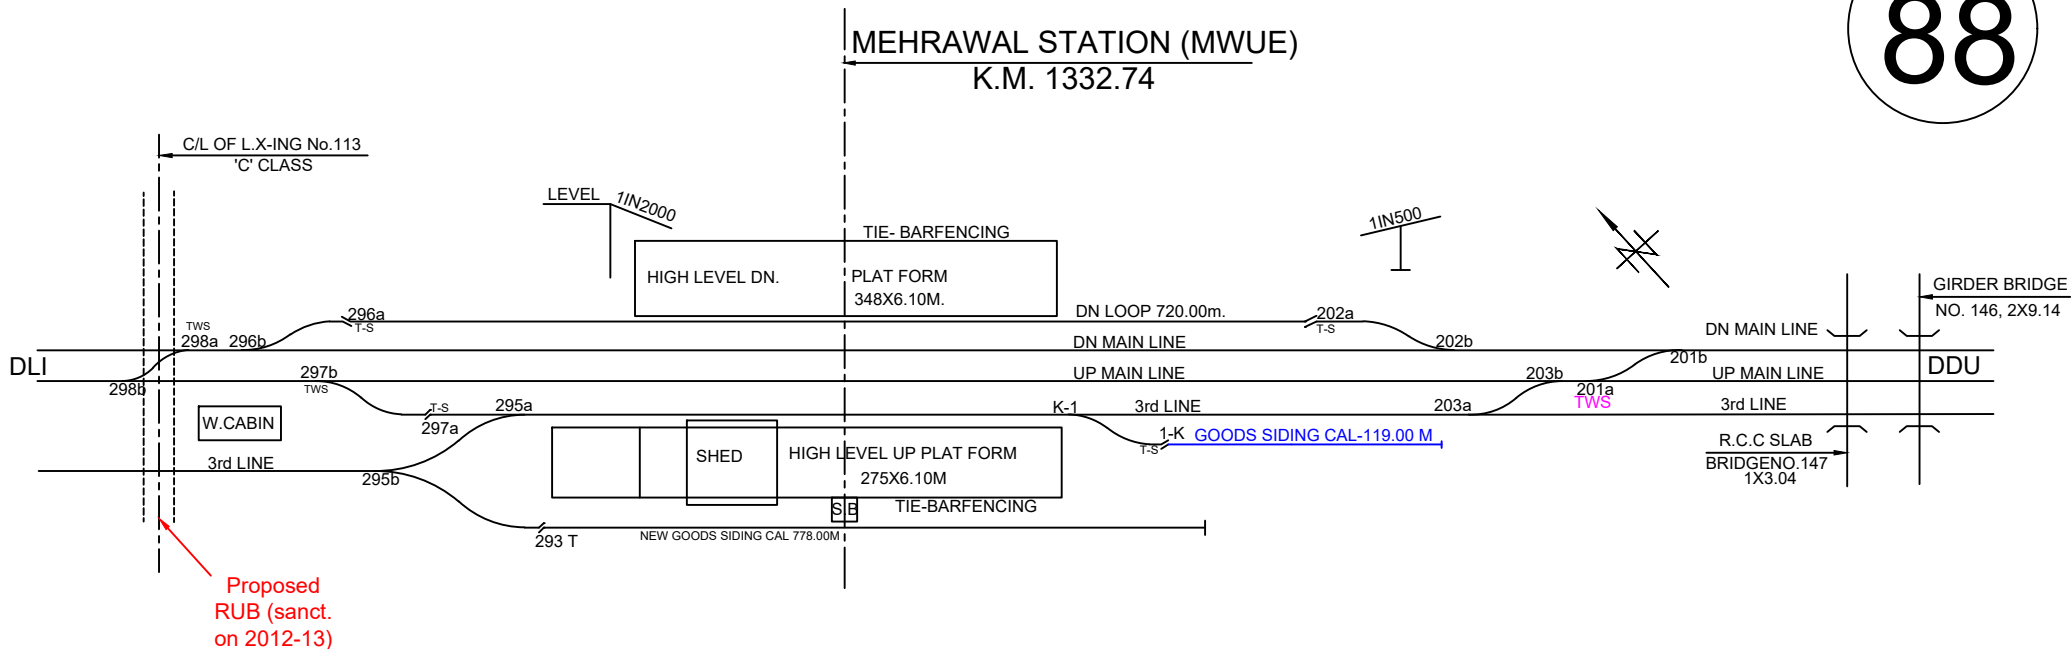

NORTH CENTRAL RAILWAY
PRAYAGRAJ DIVISION
TDL - GZB SECTION
MEHRAWAL (MWUE) STATION KM.1332.74
NOT TO SCALE