


85

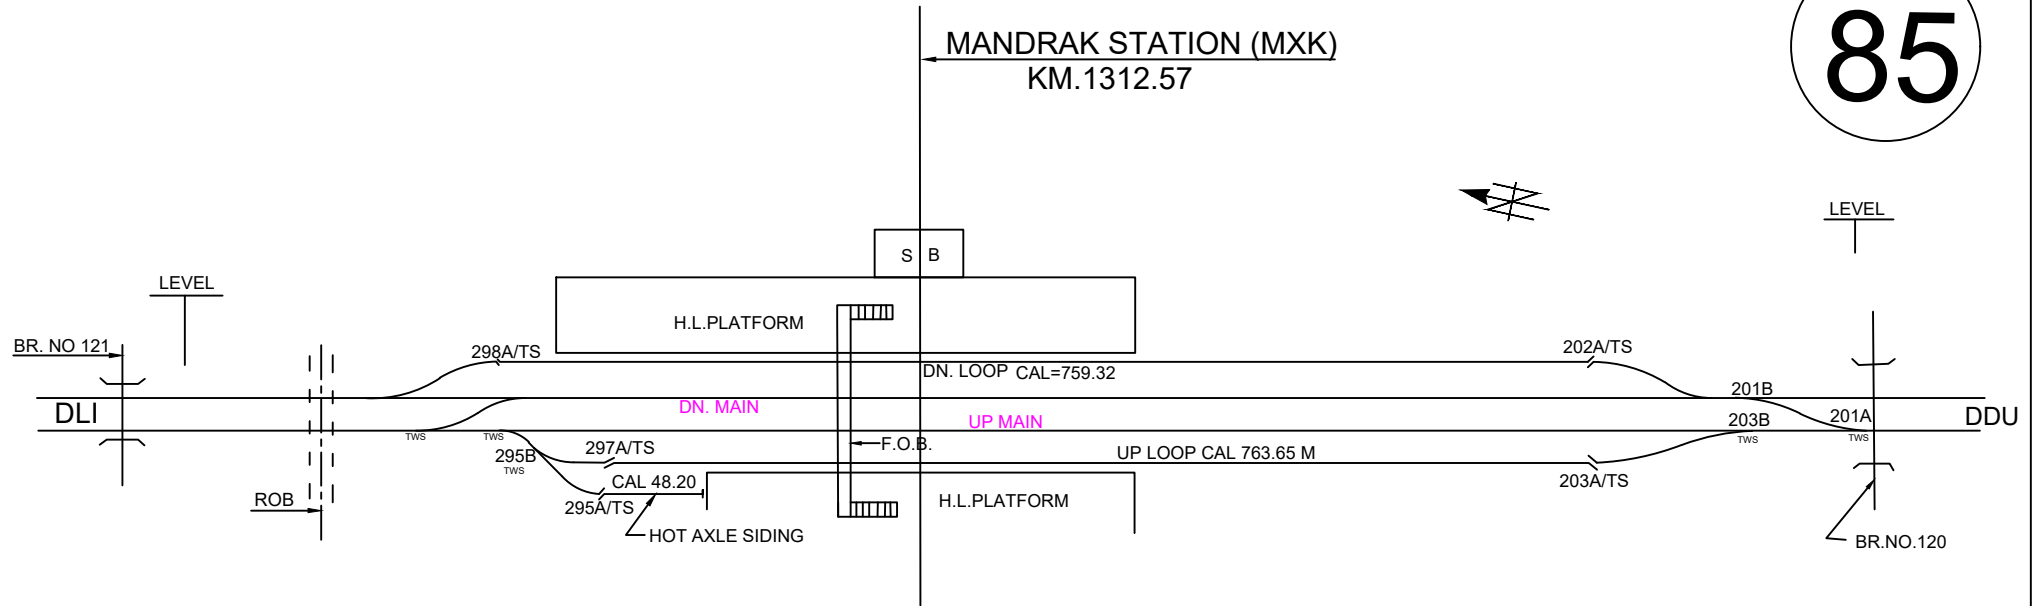

NORTH CENTRAL RAILWAY
PRAYAGRAJ DIVISION
TDL - GZB SECTION
MANDRAK (MXK) STATION KM.1312.57
NOT TO SCALE