


90

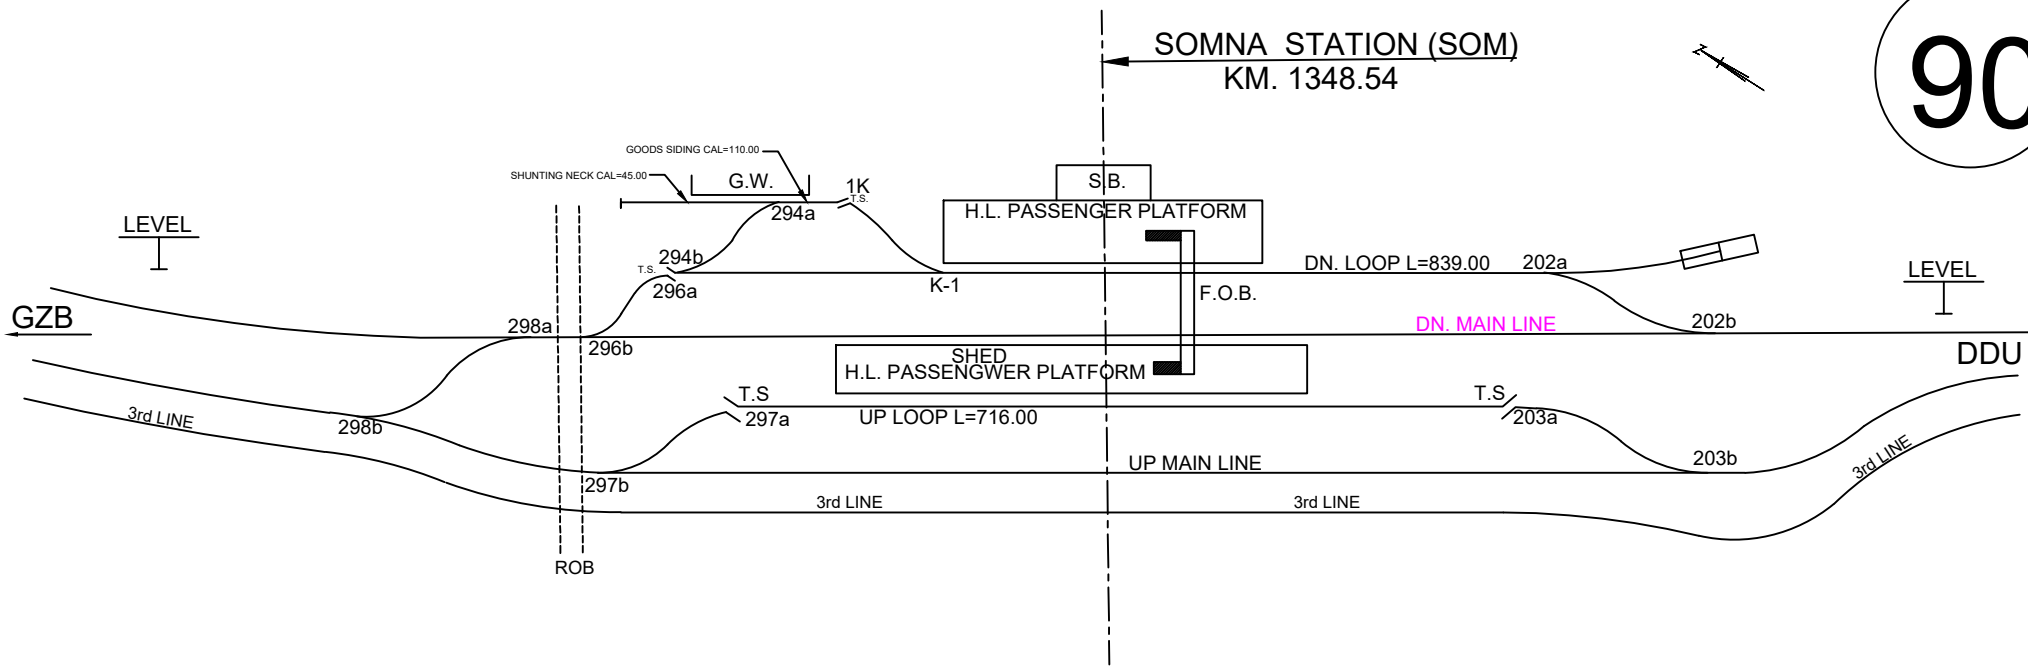

NORTH CENTRAL RAILWAY
PRAYAGRAJ DIVISION
TDL - GZB SECTION
SOMNA (SOM) STATION KM.1348.54
NOT TO SCALE