


76

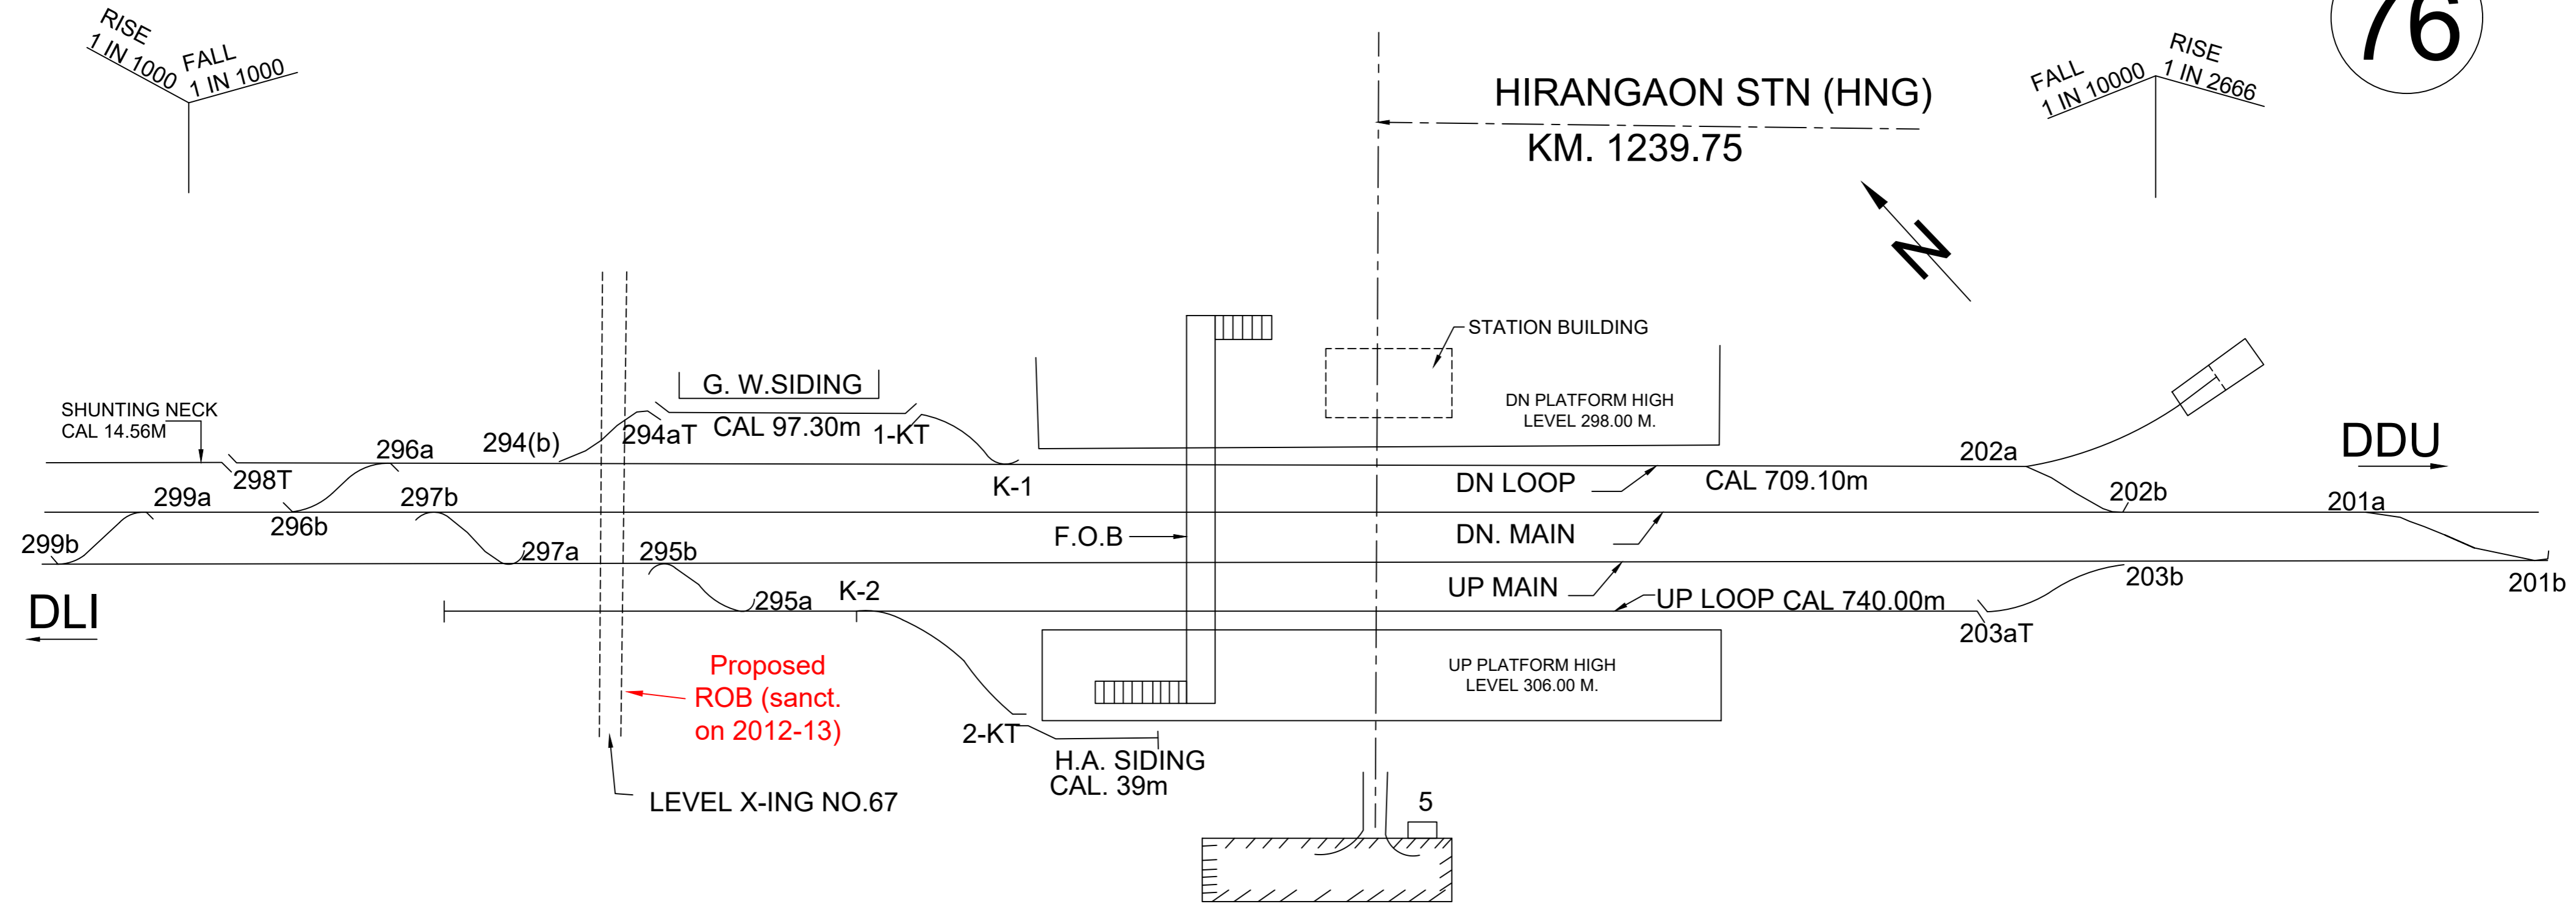

NORTH CENTRAL RAILWAY
PRAYAGRAJ DIVISION
CNB - TDL SECTION
HIRANGAON (HNG) STATION KM.1239.75
NOT TO SCALE