


60

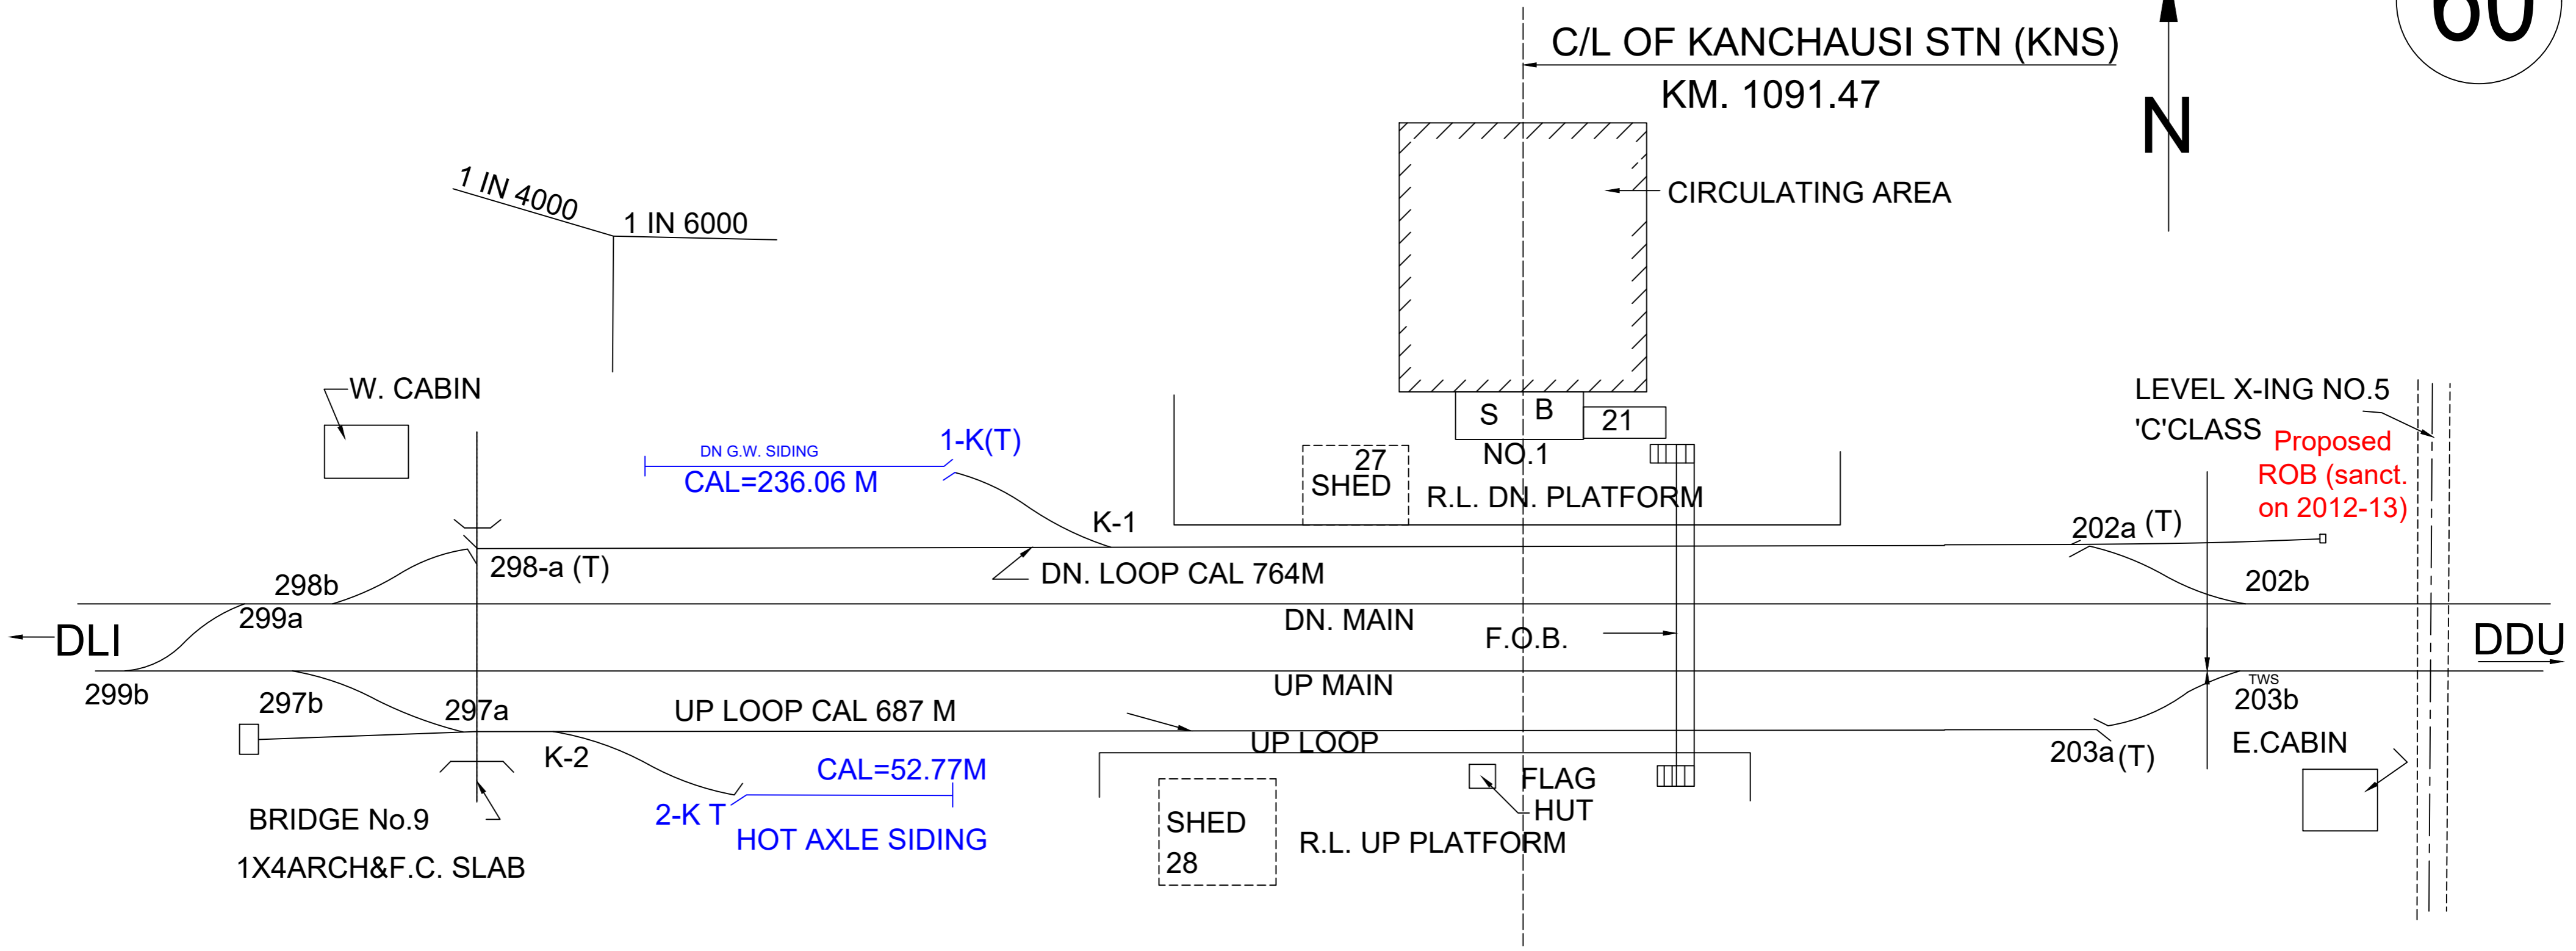

NORTH CENTRAL RAILWAY
PRAYAGRAJ DIVISION
CNB - TDL SECTION
KANCHAUSI (KNS)STATION KM.1091.47
NOT TO SCALE