


FOB DETAILS:-  
 LENGTH = 24.50M  
 WIDTH = 3.05M  
 SPAN SINGLE  
 HEIGHT= FROM RAIL LEVEL=6.50M

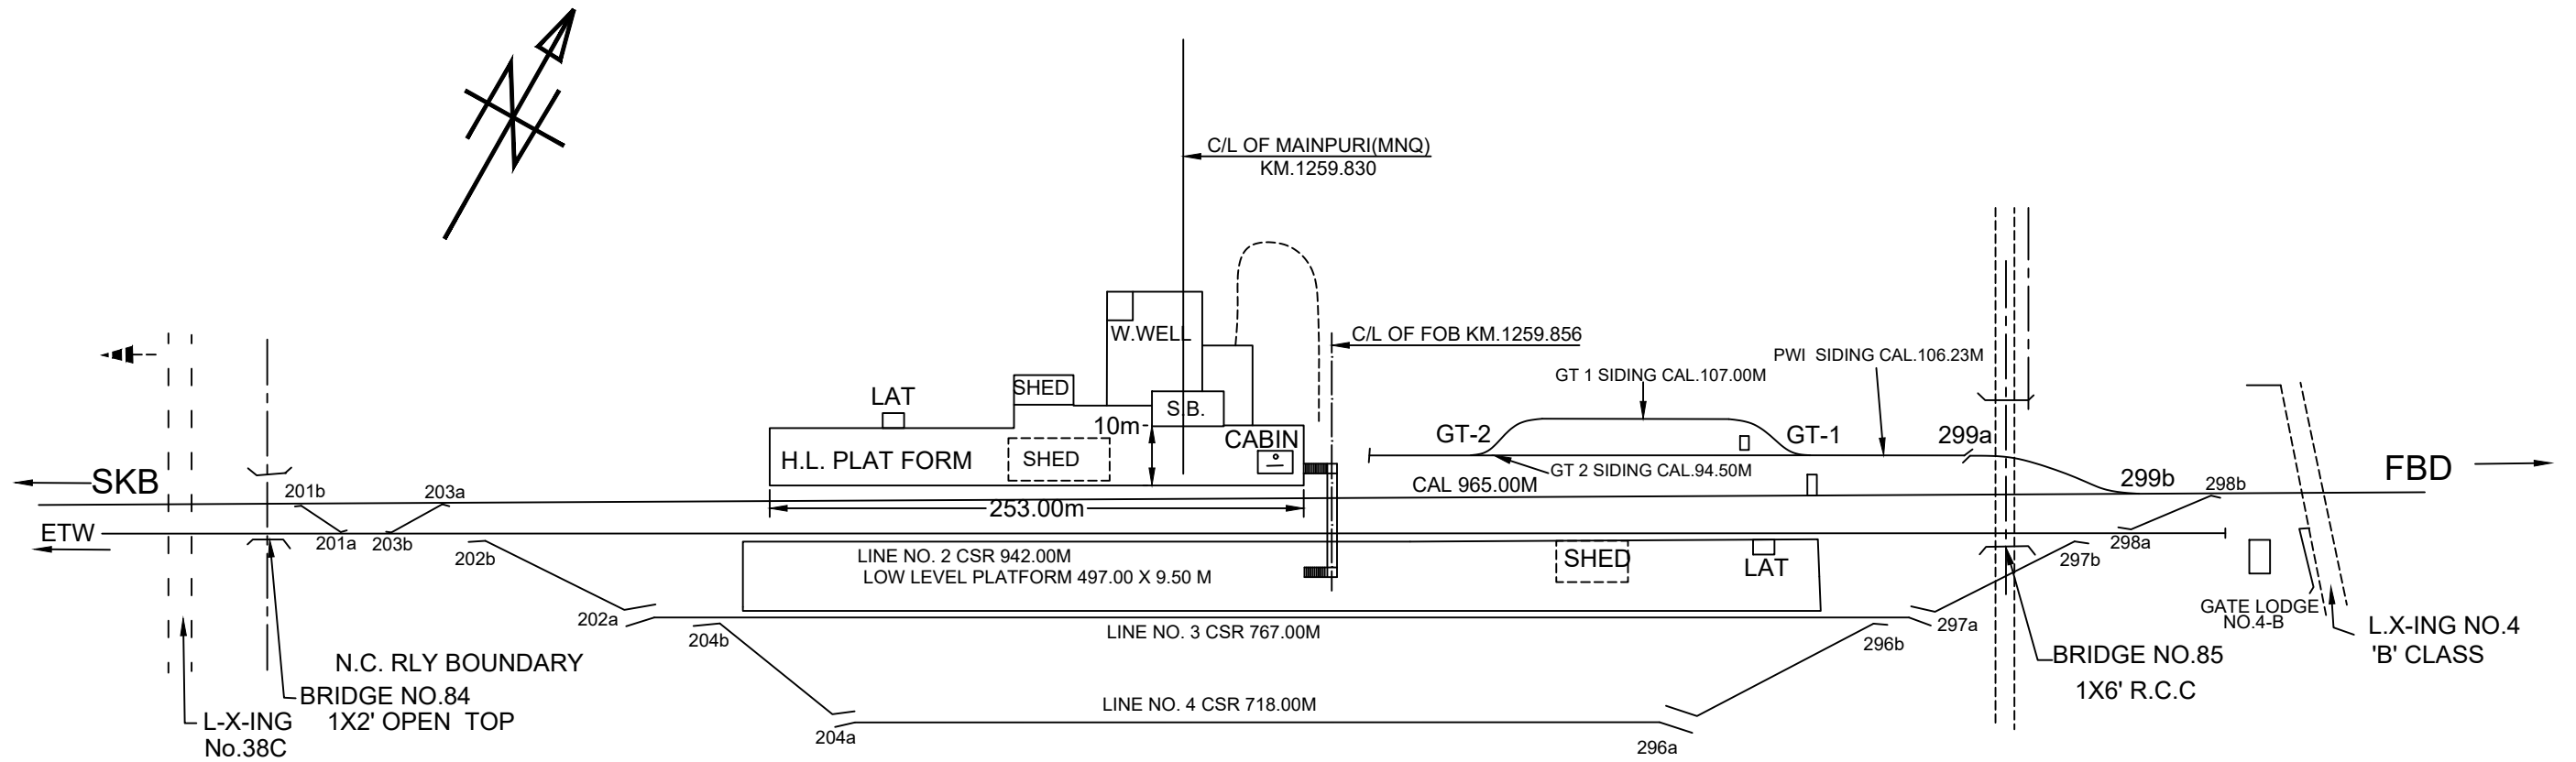

NORTH CENTRAL RAILWAY
PRAYAGRAJ DIVISION
SKB - FBD SECTION
MAINPURI(MNQ) STATION YARD KM.1259.83
NOT TO SCALE