


FALL 1 IN 4750

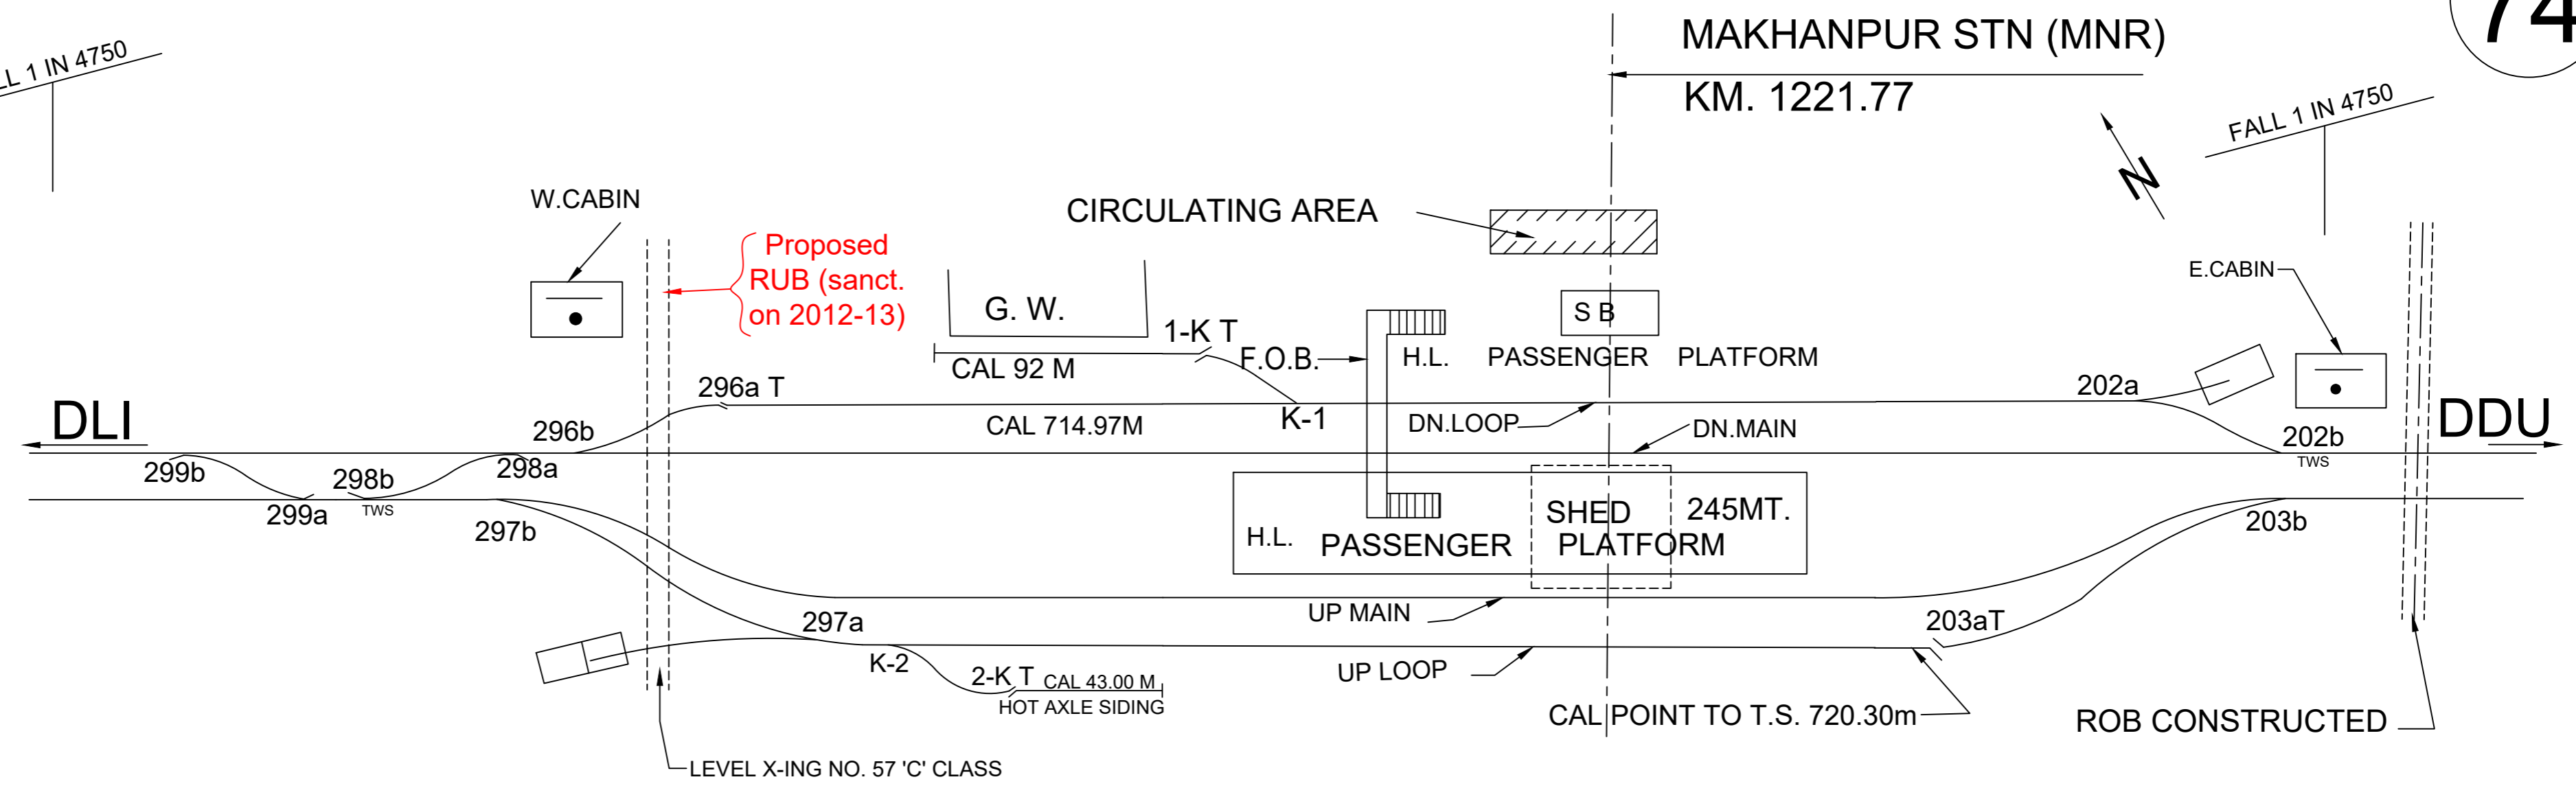

NORTH CENTRAL RAILWAY
PRAYAGRAJ DIVISION
CNB - TDL SECTION
MAKHANPUR (MNR) STATION KM.1221.77
NOT TO SCALE