


Proposed  
ROB (sanct.  
on 2012-13)  
LEVELX-ING NO.82  
'C' CLASS

Proposed  
RUB (sanct.  
on 2012-13)

C/L OF PNK STN  
KM. 1028.55

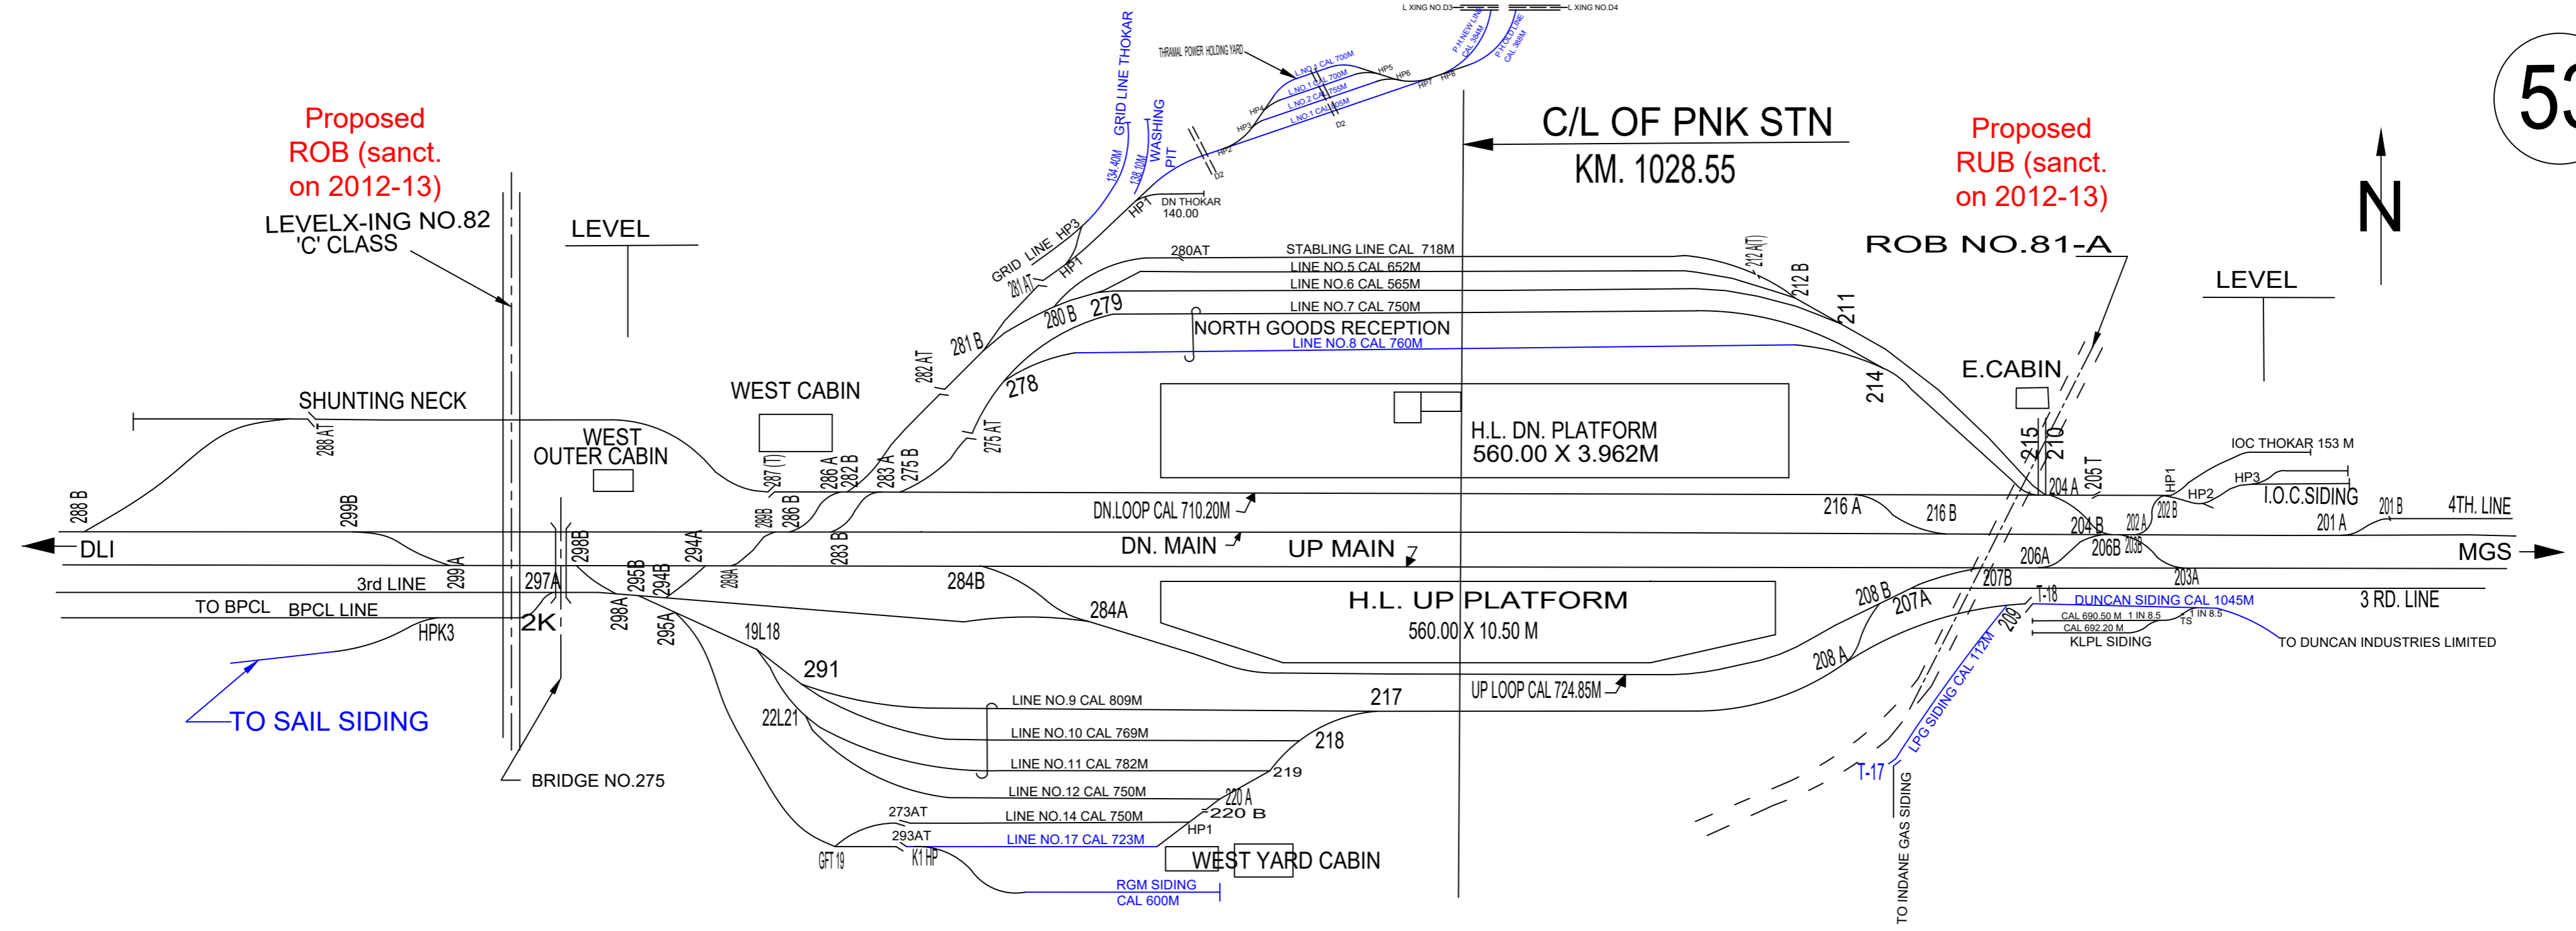

NORTH CENTRAL RAILWAY
ALLAHABAD DIVISION
CNB - TDL SECTION
PANKI (PNK) STATION KM.1028.55
NOT TO SCALE