


# FARUKHABAD

ALD- D013

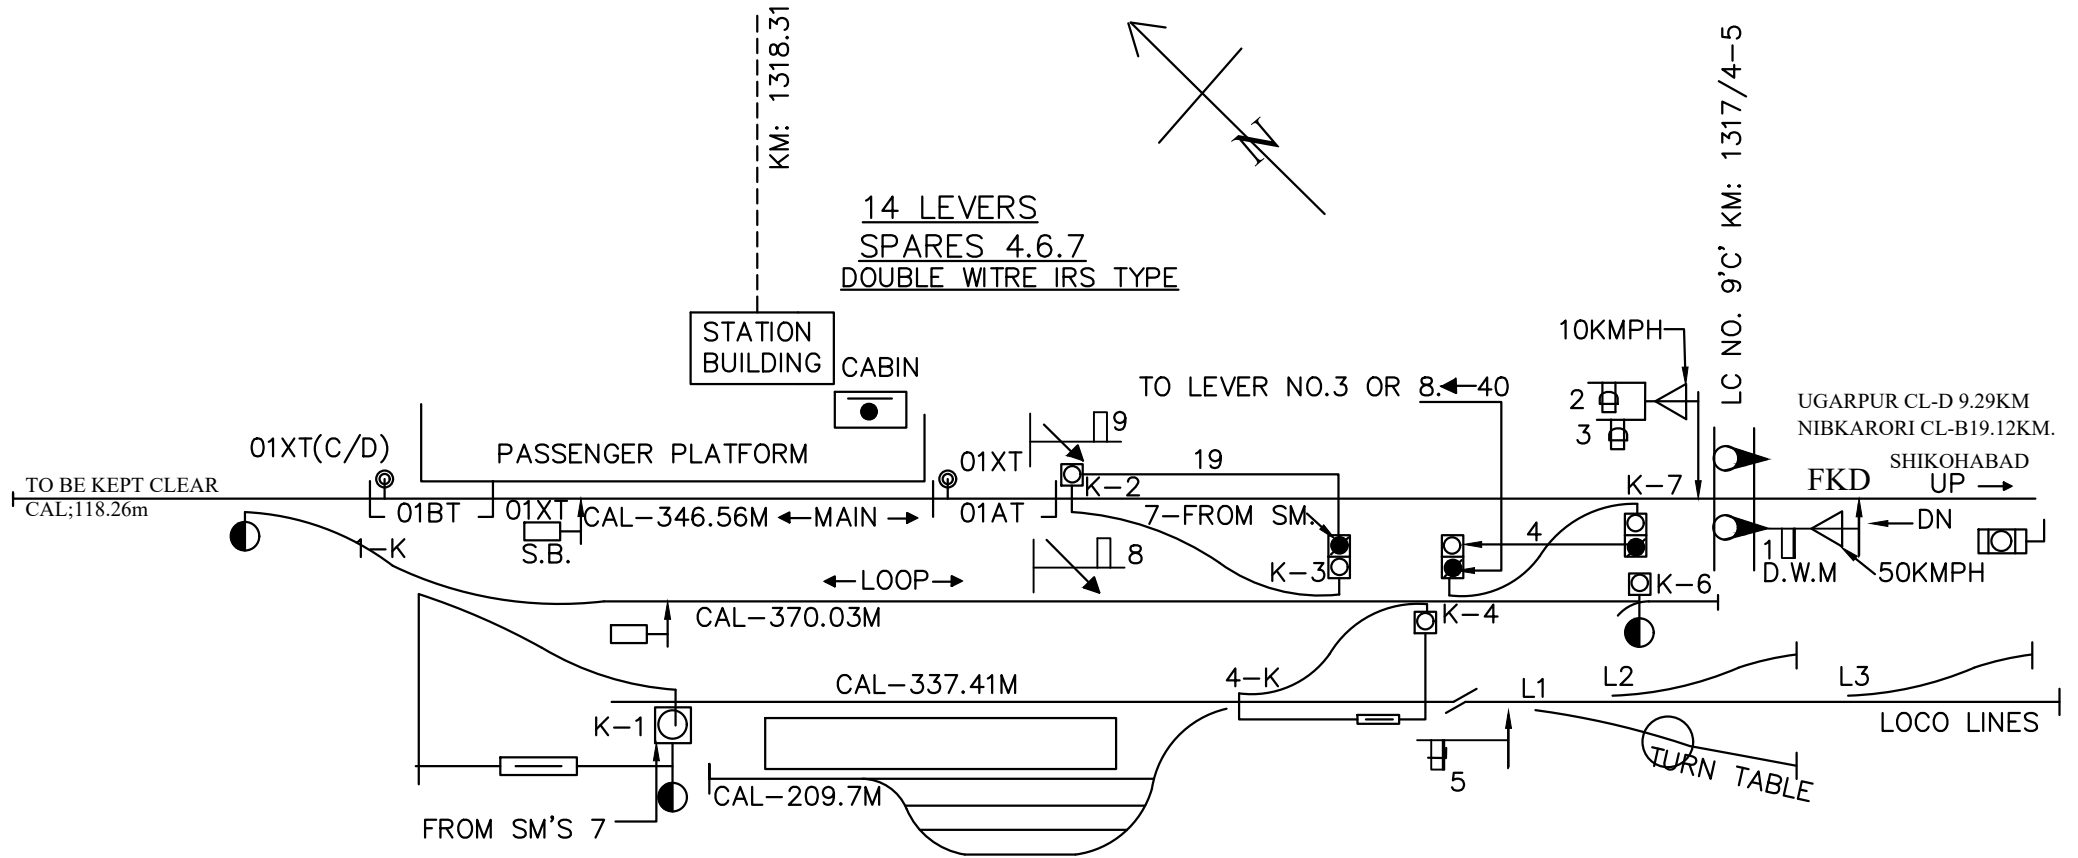

SIP NO. S-IP-G-3122  
'B' CLASS  
STD-I