


BLOCK HUT 'R'

ALD-166A

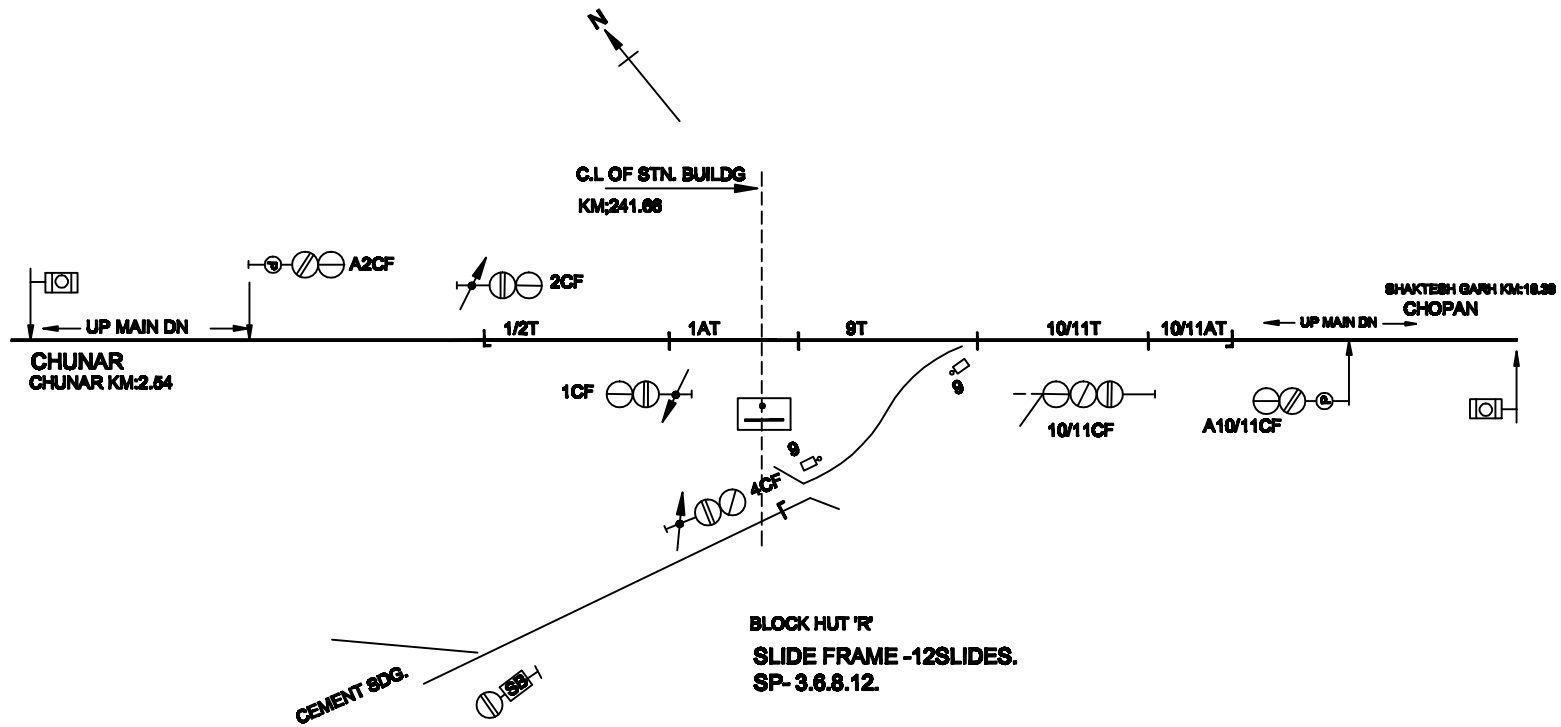

BLOCK HUT 'R'
SLIDE FRAME -12SLIDES.
SP- 3.6.8.12.

TO SUIT SIP NO.SIP-I-3132
DATED-8.06.11
CLASS-'SPL'
STD - II(R)