


ERICH ROAD STATION

(EI)

'B' CLASS STD -III(R)

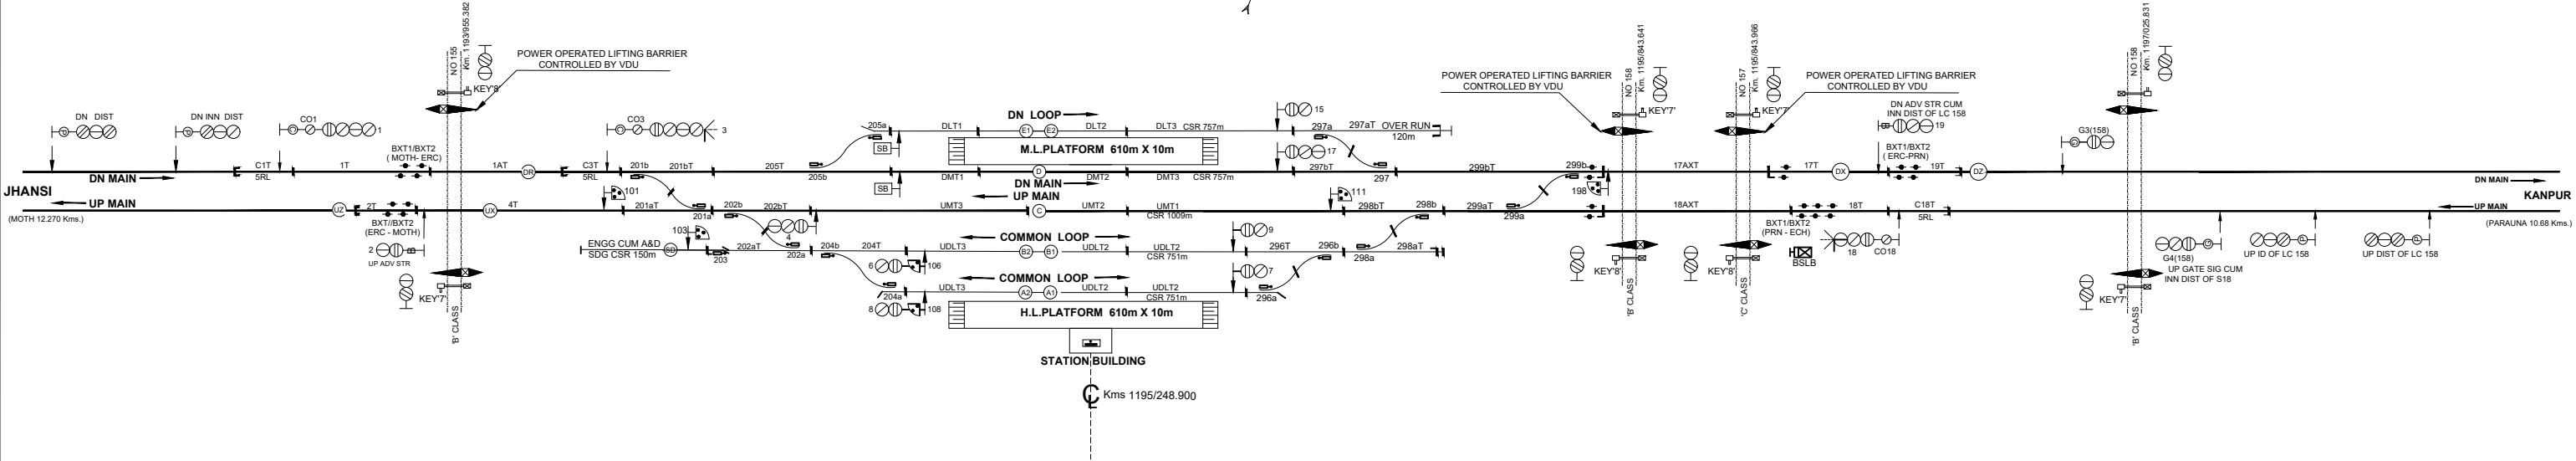

TO SUIT SIP NO.2313
DT.14.06.2018