


USARGAON STATION (EI)

D019

'B' CLASS STD -III(R)

STATION BUILDING
Kms 1265/508.600

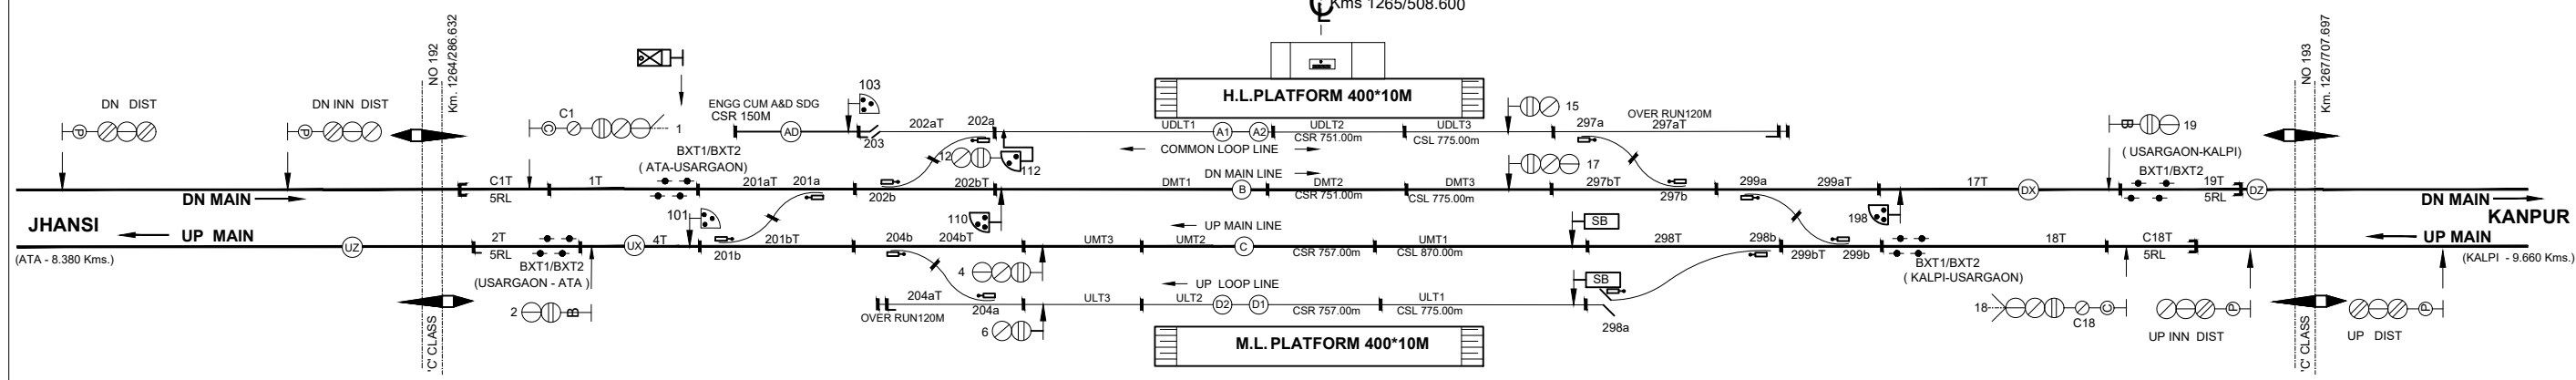

TO SUIT SIP NO.SI-2326
DT.27.03.2018