
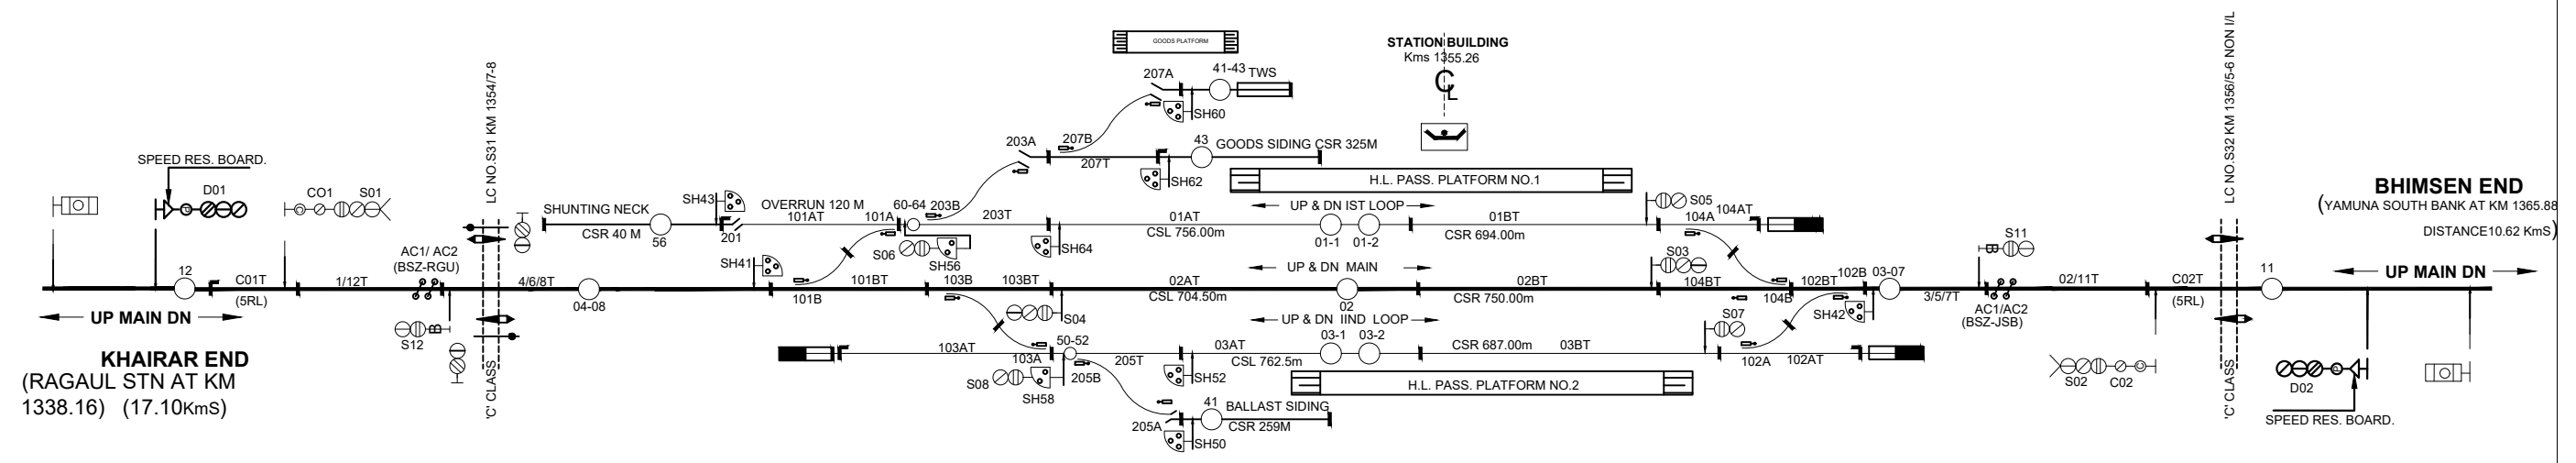


BHARWA SUMERPUR STATION 'B' CLASS STD II-R (EI)

E-04

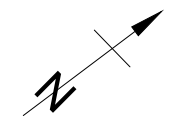

TO SUIT DRG. NO. SSP.NCR.JHS.BSZ.01
DT. 25.05.22