


GHATAMPUR STATION (EI) 'B' CLASS STD III-R

E-04

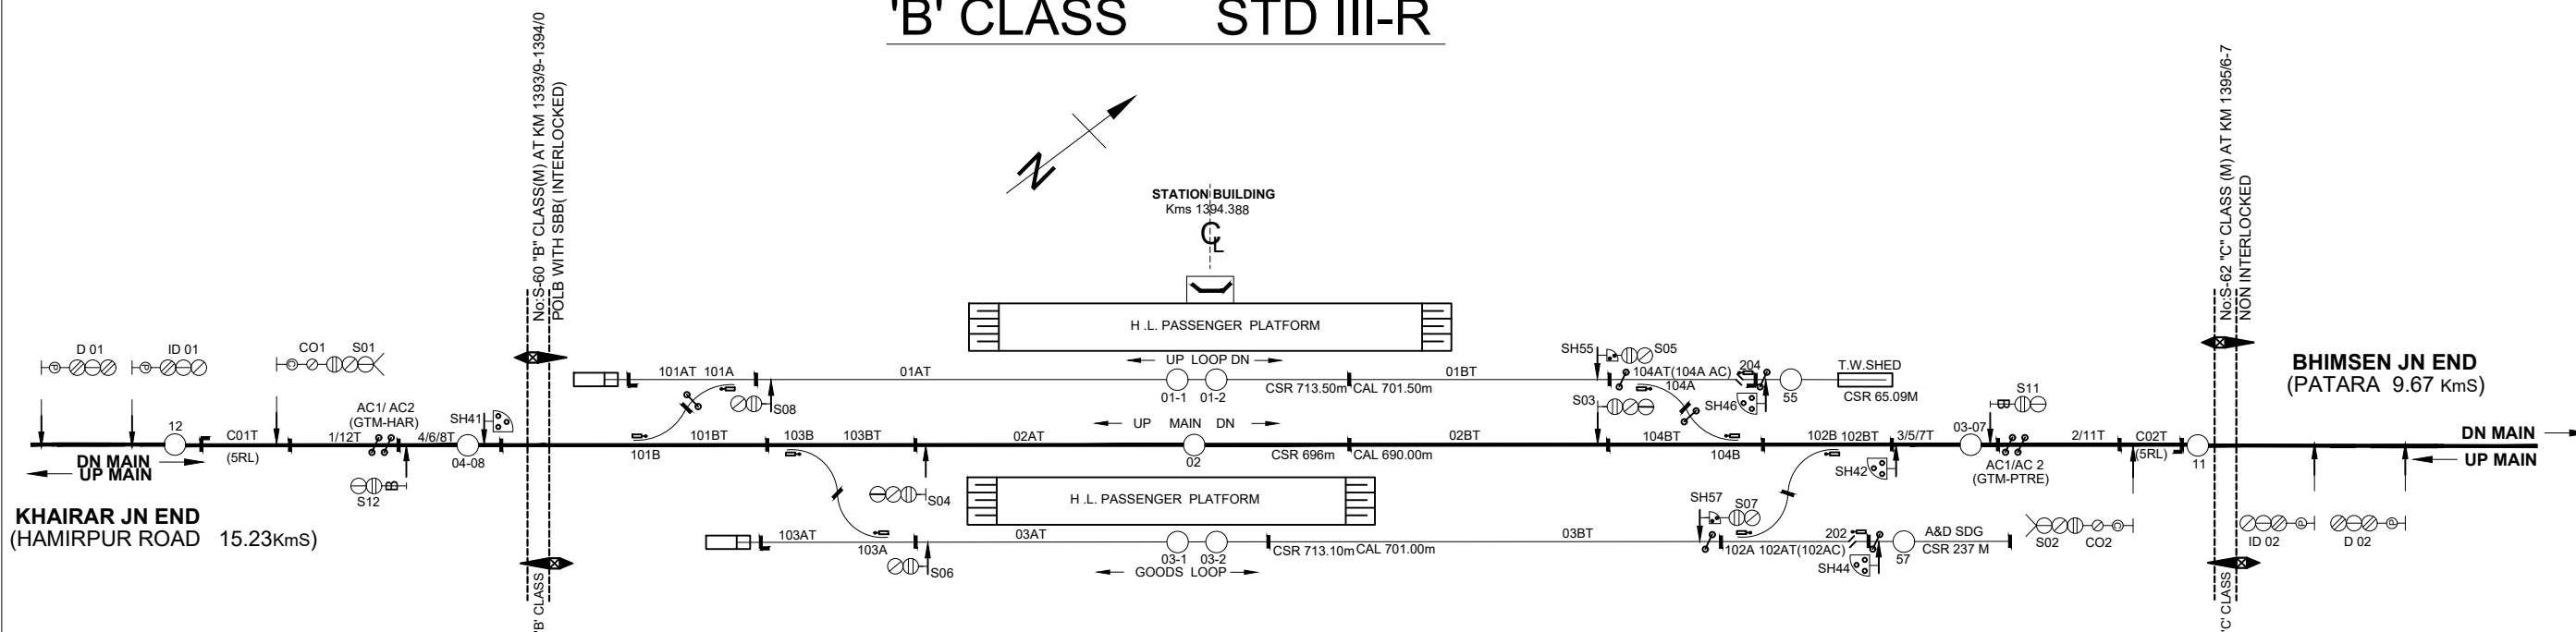

TO SUIT DRG. NO. SSP.NCR.JHS.GTM-01
DT.02.12.20