



1102/08 1102/09 1103/01 1103/02 1103/03 1103/04 1103/05 1103/06 1103/07 1103/08 1103/09 1104/00 1104/01 1104/02 1104/03 1104/04

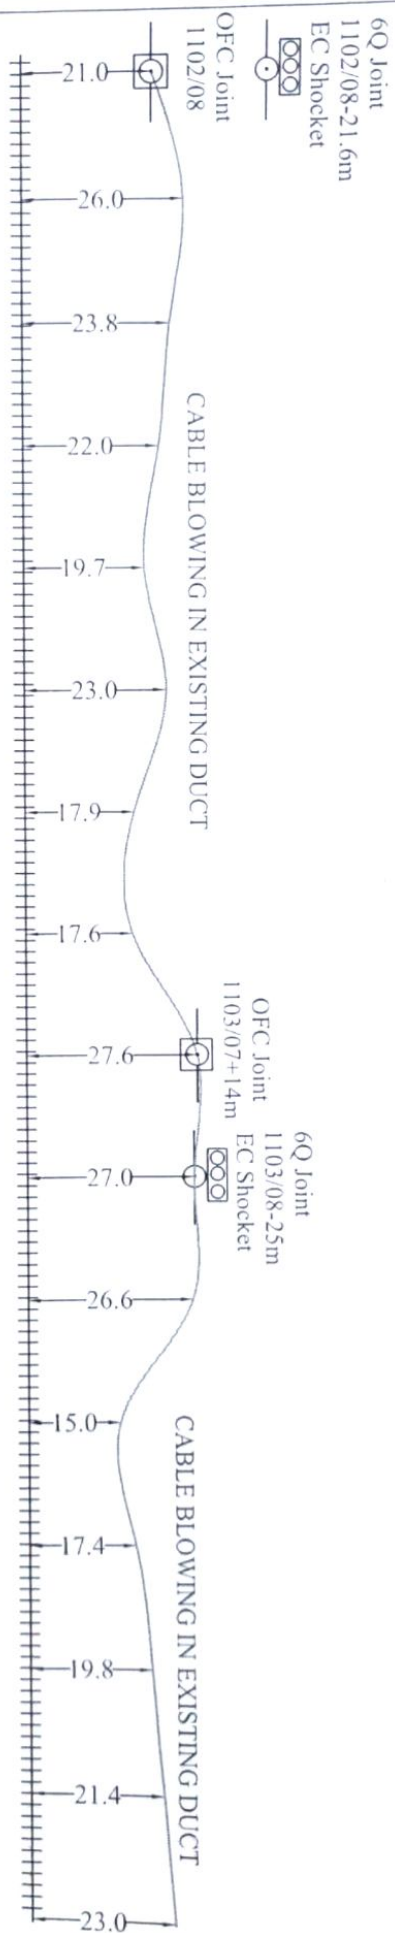

Legends

1.	RAILWAY TRACK	+++++	9.	RUB	
2.	OFC CABLE WITH DUCT	—	10.	CULVERT	
3.	6Q CABLE				
4.	EMERGENCY CONTROL POST				
5.	DERIVATION JOINT				
6.	NORMAL JOINT				
7.	OFC JOINT WITH CLOSER				
8.	G.I PIPE				


SSE/T/C/BPL		DRAWING TITLE:	6 QUAD CABLE WITH OFC
ADSTE/C/BPL		DRAWING NO.:	ROUTE PLAN
		SHEET No.	
		PROJECT CODE:	
		SECTION:	
			M/s RST Infocom Pvt. Ltd

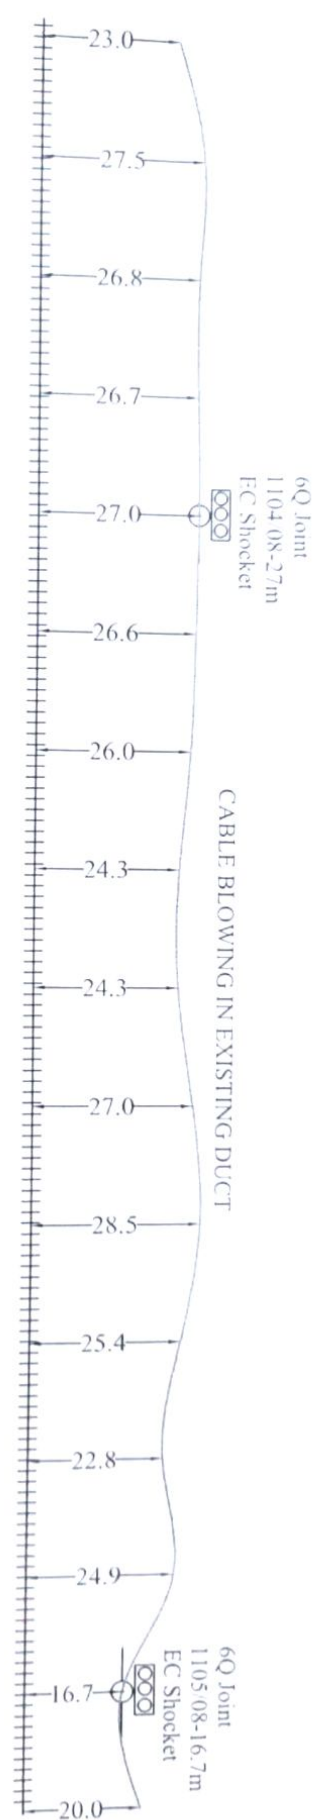

Legends

1.	RAILWAY TRACK	+++++	9. RUB	
2.	OFC CABLE WITH DUCT	=====	10. CULVERT	
3.	6Q CABLE	=====		
4.	EMERGENCY CONTROL POST	⊠		
5.	DERIVATION JOINT	⊙		
6.	NORMAL JOINT	⊙		
7.	OFC JOINT WITH CLOSER	⊙		
8.	G.I PIPE	⊠		

SSE/T/C/BPL		DRAWING TITLE	6 QUAD CABLE WITH OFC ROUTE PLAN
ADSTE/C/BPL		DRAWING NO.:	
		SHEET No.	
		PROJECT CODE:	
		SECTION:	
			M/s RST Infocom Pvt. Ltd

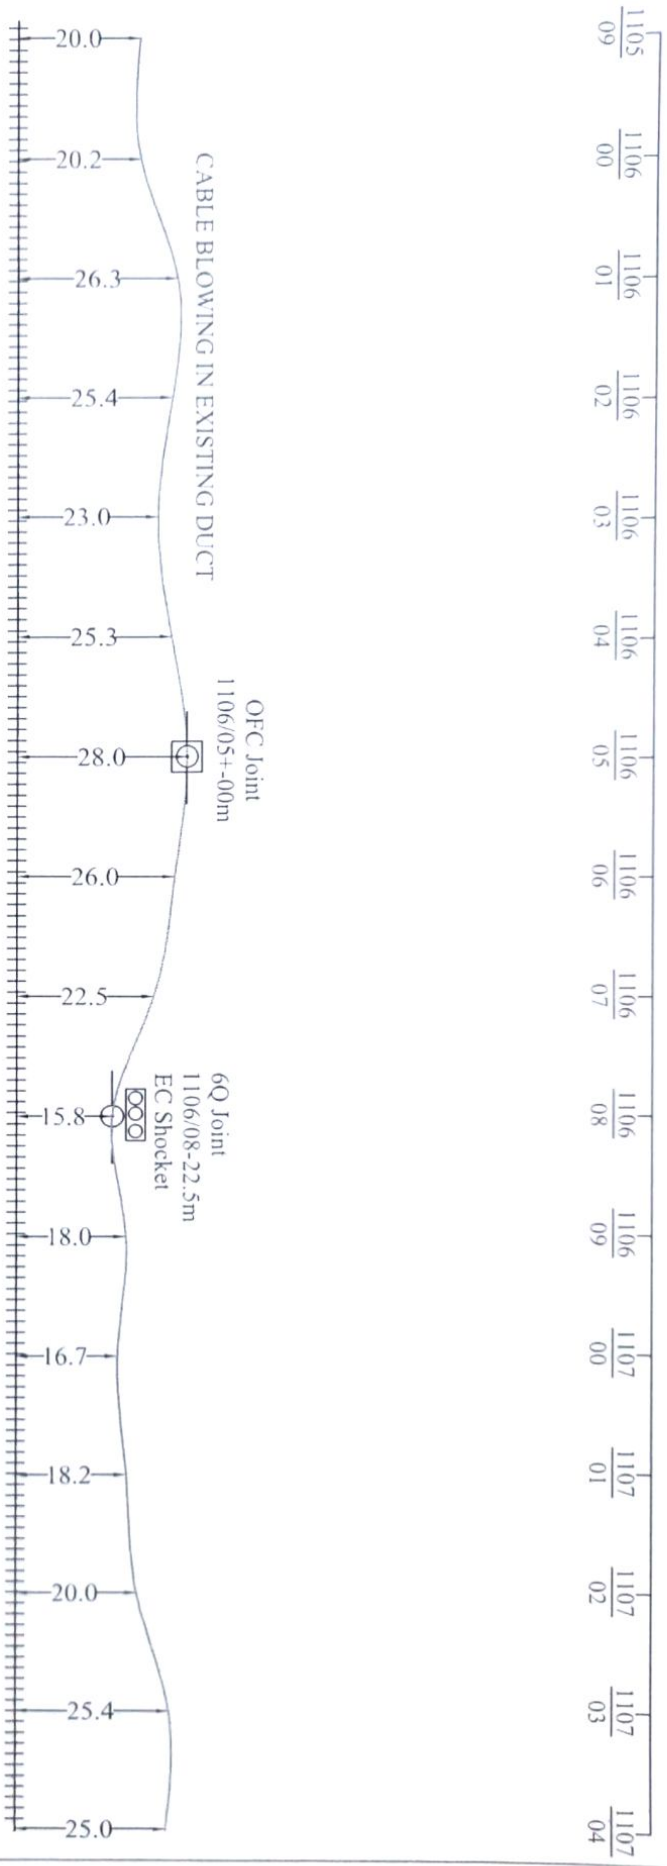


Legends

1.	RAILWAY TRACK	+++++	9	RUB	
2.	OFC CABLE WITH DUCT	=====	10.	CULVERT	
3.	6Q CABLE				
4.	EMERGENCY CONTROL POST				
5.	DERIVATION JOINT				
6.	NORMAL JOINT				
7.	OFC JOINT WITH CLOSER				
8.	G.I PIPE				

SSE/T/C/BPL		DRAWING TITLE	6 QUAD CABLE WITH OFC
ADSTE/C/BPL		DRAWING NO.:	ROUTE PLAN
		SHEET No.	
		PROJECT CODE:	
		SECTION:	
			M/s RST Infocom Pvt. Ltd



1107/04 1107/05 1107/06 1107/07 1107/08 1107/09 1108/00 1108/01 1108/02 1108/03 1108/04 1108/05 1108/06 1108/07 1108/08 1108/09

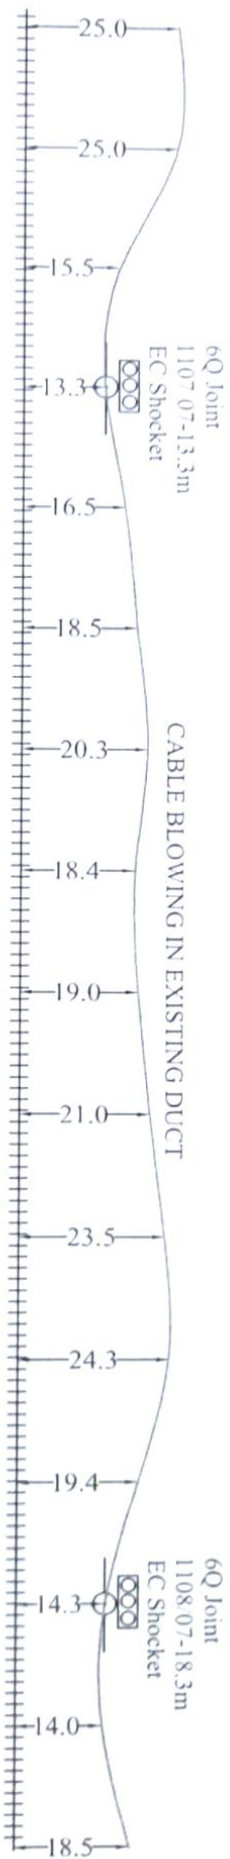

Legends

1.	RAILWAY TRACK	+++++	9.	RUB	
2.	OFC CABLE WITH DUCT	=====	10.	CULVERT	
3.	6Q CABLE	=====			
4.	EMERGENCY CONTROL POST				
5.	DERIVATION JOINT				
6.	NORMAL JOINT				
7.	OFC JOINT WITH CLOSER				
8.	G.I PIPE				


SSE/T/C/BPL		DRAWING TITLE:	6 QUAD CABLE WITH OFC
ADSTE/C/BPL		DRAWING NO.:	ROUTE PLAN
		SHEET No.	
		PROJECT CODE:	
		SECTION:	
			M/s RST Infocom Pvt. Ltd

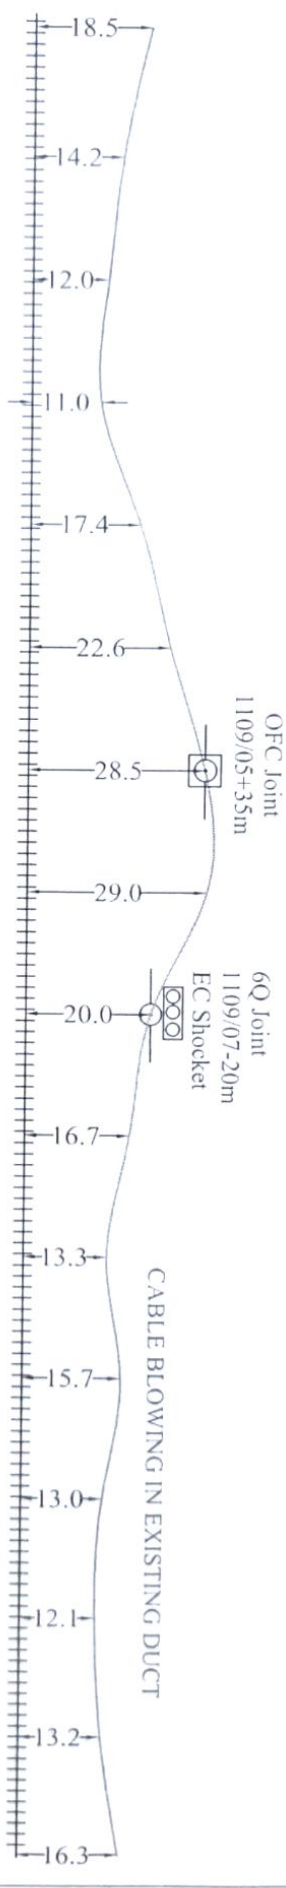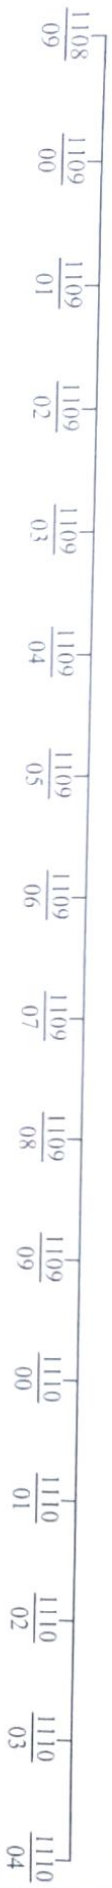

Legends

1.	RAILWAY TRACK	+++++	9. RUB	
2.	OFC CABLE WITH DUCT	—	10. CULVERT	
3.	6Q CABLE	—		
4.	EMERGENCY CONTROL POST	⊗		
5.	DERIVATION JOINT	⊙		
6.	NORMAL JOINT	⊙		
7.	OFC JOINT WITH CLOSER	⊙		
8.	G.I PIPE	⊞		


SSE/T/C/BPL		DRAWING TITLE	6 QUAD CABLE WITH OFC ROUTE PLAN
ADSTE/C/BPL		DRAWING NO.	
		SHEET No.	
		PROJECT CODE	
		SECTION	
			M/s RST Infocom Pvt. Ltd

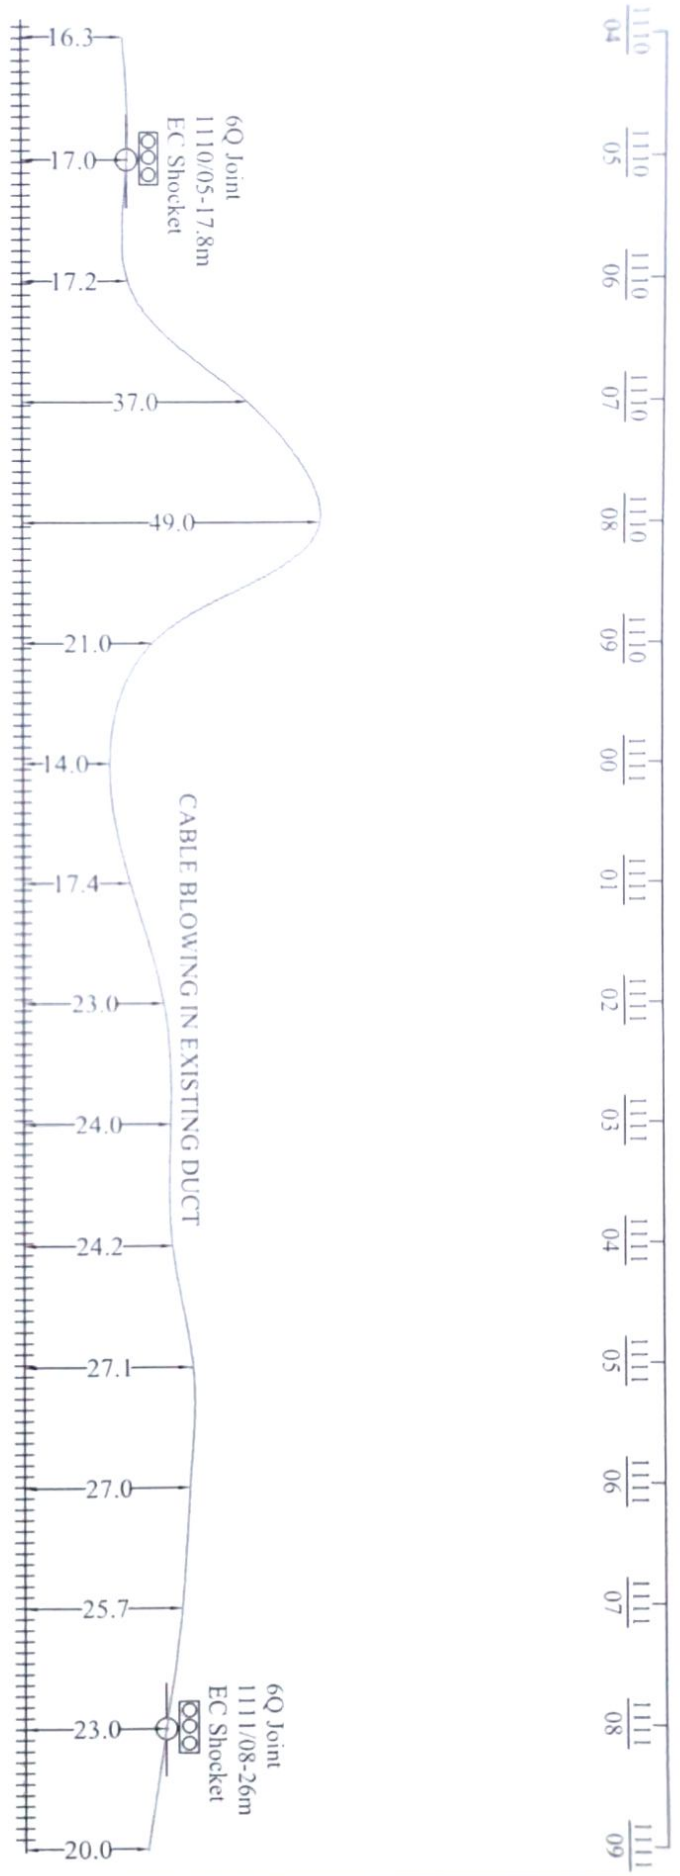

Legends

1	RAILWAY TRACK	+++++	9. RUB	
2	OFC CABLE WITH DUCT	—	10. CULVERT	
3	6Q CABLE			
4	EMERGENCY CONTROL POST			
5	DERIVATION JOINT			
6	NORMAL JOINT			
7	OFC JOINT WITH CLOSER			
8	G.I PIPE			



SSE/T/C/BPL		DRAWING TITLE:	6 QUAD CABLE WITH OFC ROUTE PLAN
ADSTE/C/BPL		DRAWING NO.:	
		SHEET No.	
		PROJECT CODE:	
		SECTION:	
			M/s RST Infocom Pvt. Ltd

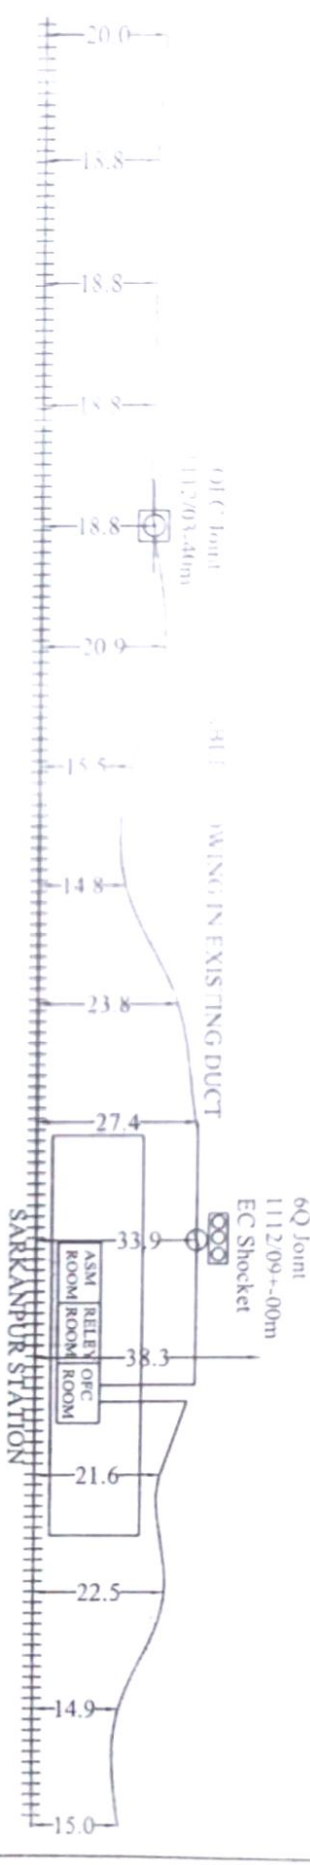

Legends

1	RAILWAY TRACK	+++++	9	RUB	


SSE/TC/BPL	ADSTE/C/BPL	DRAWING TITLE:	6 QJAD CABLE WITH OFC
		DRAWING NO.:	ROUTE PLAN
		SHEET No.	
		PROJECT CODE:	
		SECTION:	
			M/s RST Infocom Pvt. Ltd

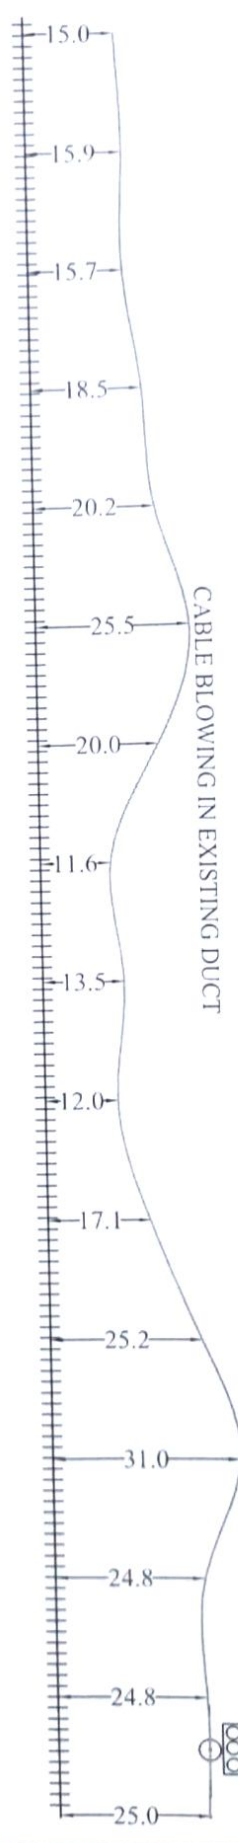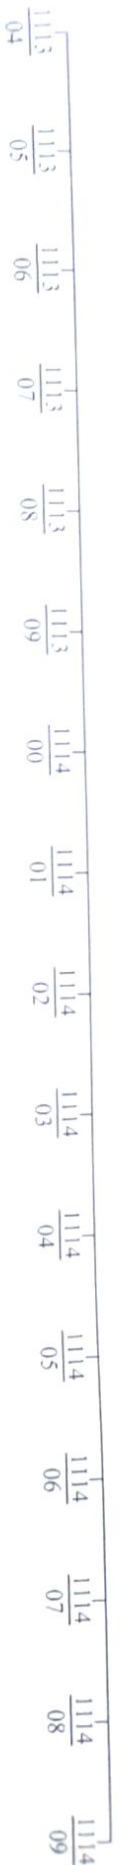

Legends

1.	RAILWAY TRACK	+++++	9. RUB	
2.	OFC CABLE WITH DUCT	—	10. CULVERT	
3.	6Q CABLE	—		
4.	EMERGENCY CONTROL POST	—		
5.	DERIVATION JOINT	—		
6.	NORMAL JOINT	—		
7.	OFC JOINT WITH CLOSER	—		
8.	G.I PIPE	—		

SSE/T/C/BPL		DRAWING TITLE:	6 QUAD CABLE WITH OFC ROUTE PLAN
ADSTE/C/BPL		SHEET No.	
		PROJECT CODE:	
		SECTION:	
			M/s RST Infocom Pvt. Ltd

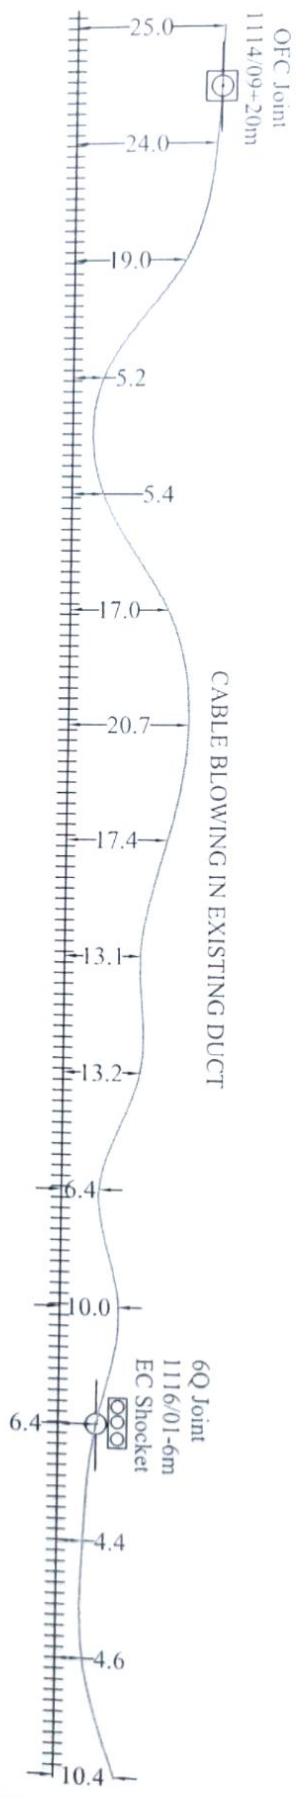


Legends

1.	RAILWAY TRACK	+++++	9. RUB	
2.	OFC CABLE WITH DUCT	—	10. CULVERT	
3.	6Q CABLE	—		
4.	EMERGENCY CONTROL POST	⊠		
5.	DERIVATION JOINT	⊙		
6.	NORMAL JOINT	⊙		
7.	OFC JOINT WITH CLOSER	⊙		
8.	G.I PIPE	⊠		

SSE/T/C/BPL		DRAWING TITLE	6 QUAD CABLE WITH OFC ROUTE PLAN
ADSTE/C/BPL		DRAWING NO.	
		SHEET No.	
		PROJECT CODE:	
		SECTION:	
			M/s RST Infocom Pvt. Ltd



10

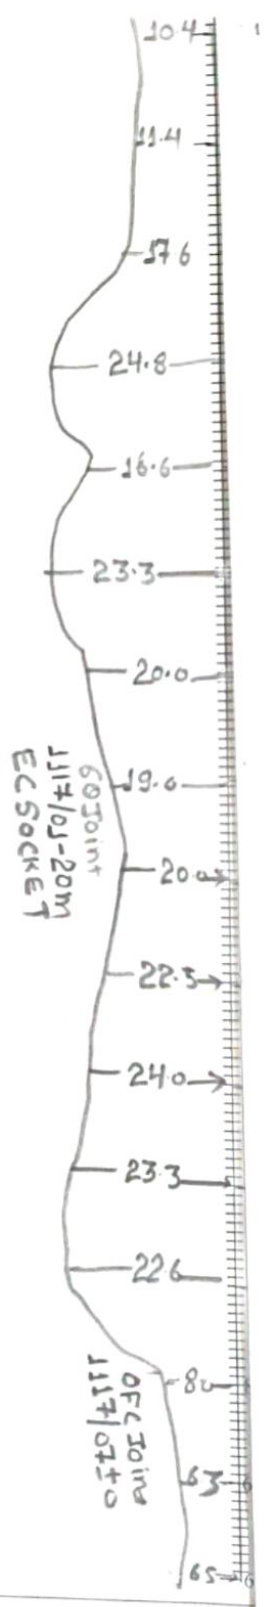


Legends

1	RAILWAY TRACK	+++++	9	RUB	
2	OFC CABLE WITH DUCT	—	10	CULVERT	
3	60 CABLE	—			
4	EMERGENCY CONTROL POST	⊗			
5	DERIVATION JOINT	⊙			
6	NORMAL JOINT	⊙			
7	OFC JOINT WITH CLOSER	⊙			
8	G.I PIPE	⊠			

SSE/T/C/BPL	ADSTE/C/BPL	DRAWING TITLE	6 QUAD CABLE WITH OFC ROUTE PLAN
		SHEET No.	
		PROJECT CODE	
		SECTION	
			M/s RST Infocom Pvt. Ltd

1117 09 1118 00 1118 01 1118 02 1118 03 1118 04 1118 05 1118 06 1118 07 1118 08 1118 09 1119 00 1119 01 1119 02 1119 03 1119 04

11

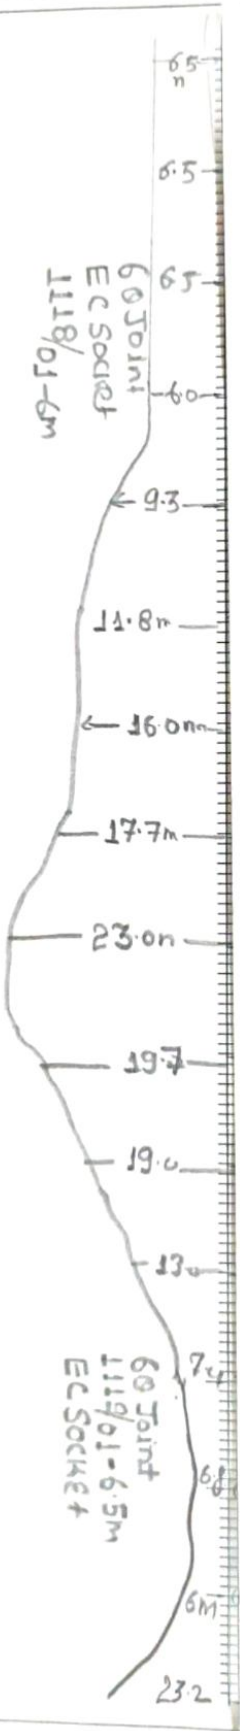

Legends

1.	RAILWAY TRACK	+++++	9. RUB	
2.	OFC CABLE WITH DUCT	=====	10. CULVERT	
3.	60 CABLE	—		
4.	EMERGENCY CONTROL POST	⊙		
5.	DERIVATION JOINT	⊙		
6.	NORMAL JOINT	⊙		
7.	OFC JOINT WITH CLOSER	⊙		
8.	G.I PIPE	⊞		

SSE/T/C/BPL		DRAWING TITLE	6 QUAD CABLE WITH OFC
ADSTE/C/BPL		DRAWING NO.	ROUTE PLAN
		SHEET No	
		PROJECT CODE:	
		SECTION:	
			M/s RST Infocom Pvt. Ltd

[Signature]


[Signature]

101

11




12

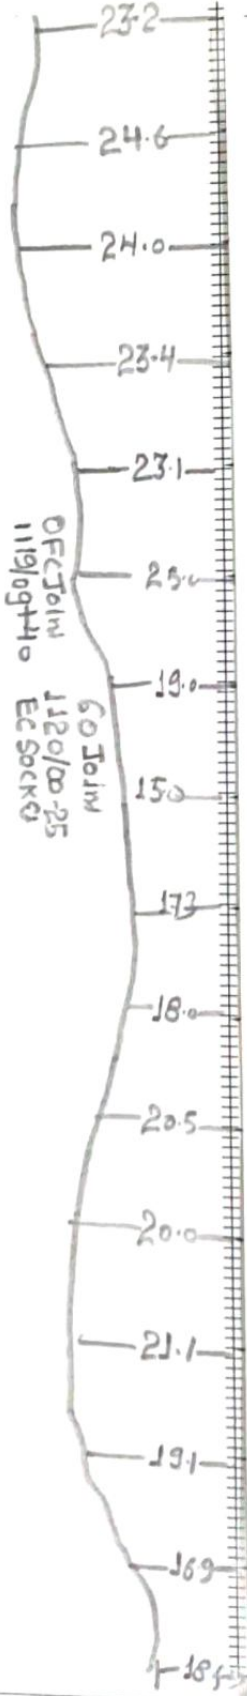

Legends

1	RAILWAY TRACK	+++++	9 RUB	
2	OFC CABLE WITH DUCT	=====	10 CULVERT	
3	60 CABLE	=====		
4	EMERGENCY CONTROL POST			
5	DERIVATION JOINT			
6	NORMAL JOINT			
7	OFC JOINT WITH CLOSER			
8	G.I PIPE			

SSE/T/C/BPL		DRAWING TITLE	6 QUAD CABLE WITH OFC
ADSTE/C/BPL		DRAWING NO.	
		SHEET No.	
		PROJECT CODE	
		SECTION	
			M/s RST Infocom Pvt. Ltd

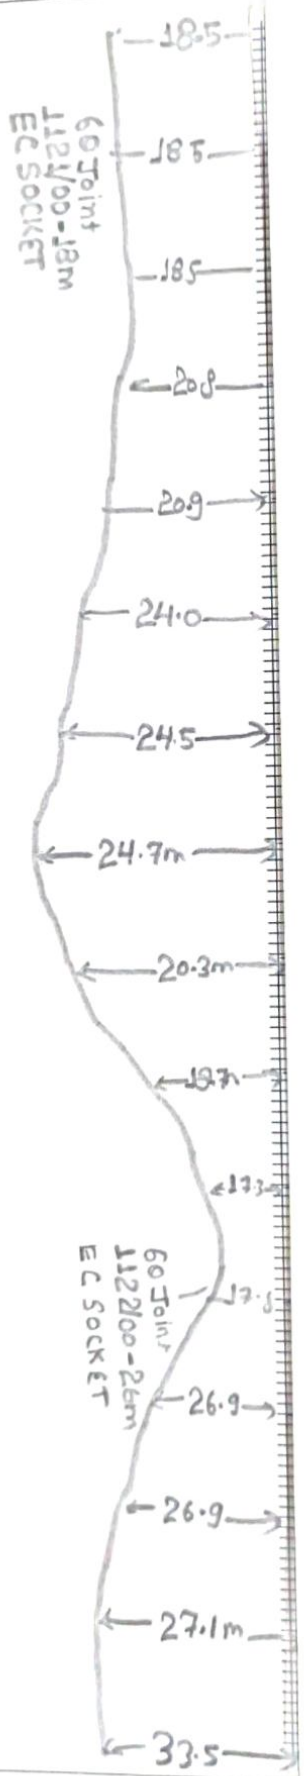


Legends

1.	RAILWAY TRACK	+++++
2.	OFC CABLE WITH DUCT	—
3.	60 CABLE	—
4.	EMERGENCY CONTROL POST	⊗
5.	DERIVATION JOINT	—○—
6.	NORMAL JOINT	—○—
7.	OFC JOINT WITH CLOSER	⊗
8.	G.I PIPE	⊞
9.	RUB	—
10.	CULVERT	—

SSE/T/C/BPL	ADSTE/C/BPL	DRAWING TITLE	6 QUAD CABLE WITH OFC ROUTE PLAN
		DRAWING NO.	
		PROJECT CODE	
		SECTION	
			M/s RST Infocom Pvt. Ltd



1122/04 1122/05 1122/06 1122/07 1122/08 1122/09 1123/00 1123/01 1123/02 1123/03 1123/04 1123/05 1123/06 1123/07 1123/08 1123/09

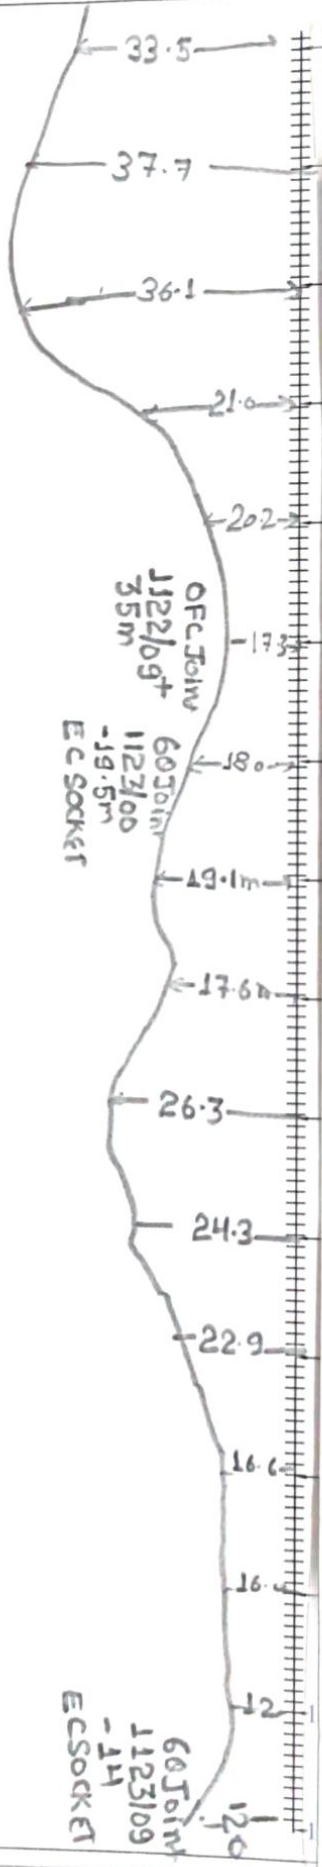

Legends

1.	RAILWAY TRACK	+++++	9.	RUB	
2.	OFC CABLE WITH DUCT	—	10.	CULVERT	
3.	6Q CABLE	—			
4.	EMERGENCY CONTROL POST	⊗			
5.	DERIVATION JOINT	⊙			
6.	NORMAL JOINT	⊙			
7.	OFC JOINT WITH CLOSER	⊙			
8.	G.I PIPE	⊠			



SSE/T/C/BPL	ADSTE/C/BPL	DRAWING TITLE:	6 QUAD CABLE WITH OFC
		DRAWING NO.:	ROUTE PLAN
		SHEET No.	
		PROJECT CODE:	
		SECTION:	
			M/s RST Infocom Pvt. Ltd

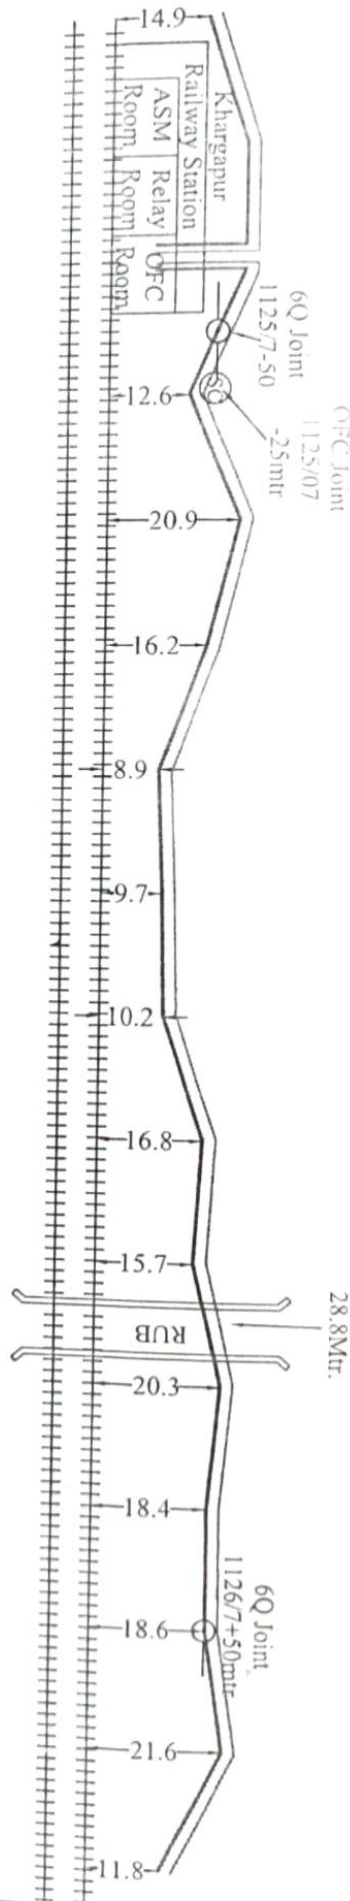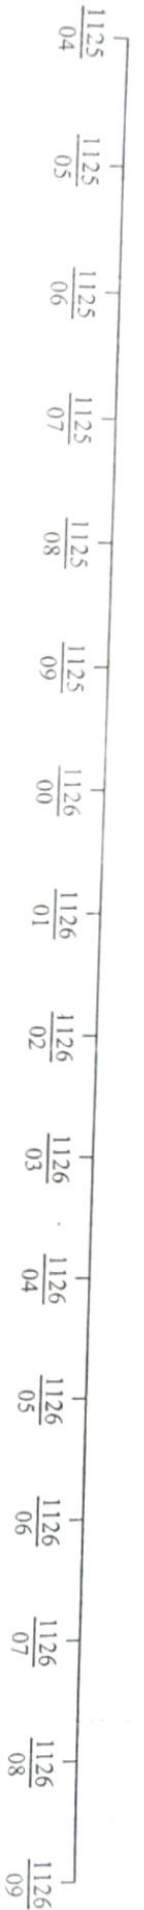

Legends

1.	RAILWAY TRACK	+++++	9.	RUB
2.	OFC CABLE WITH DUCT	=====	10.	CULVERT
3.	6Q CABLE	-----		
4.	EMERGENCY CONTROL POST	⊠		
5.	DERIVATION JOINT	○		
6.	NORMAL JOINT	●		
7.	OFC JOINT WITH CLOSER	⊙		
8.	G.I PIPE	⌈		

SSE/T/C/BPL	ADSTE/C/BPL	DRAWING TITLE:	6 QUAD CABLE WITH OFC
		DRAWING NO.:	ROUTE PLAN
		SHEET No.	
		PROJECT CODE:	
		SECTION:	
			M/s RST Infocom Pvt. Ltd

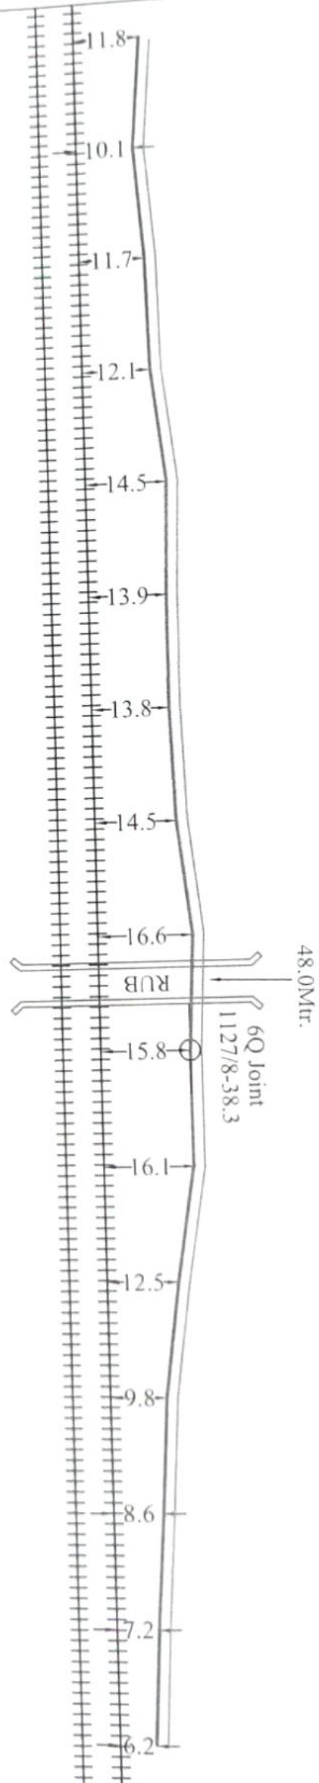
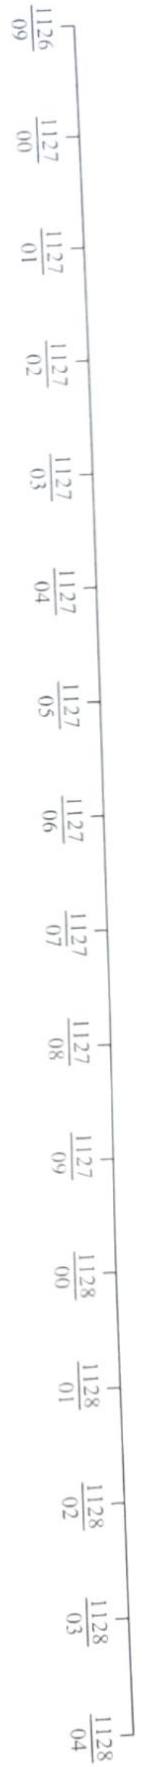


16

Legends

1.	RAILWAY TRACK	+++++	9	RUB	
2.	OFC CABLE WITH DUCT	—	10	CULVERT	
3.	6Q CABLE	—			
4.	EMERGENCY CONTROL POST	—			
5.	DERIVATION JOINT	—			
6.	NORMAL JOINT	—			
7.	OFC JOINT WITH CLOSER	—			
8.	G.I PIPE	—			

SSE/T/C/BPL		DRAWING TITLE	6 QUAD CABLE WITH OFC
ADST/E/C/BPL		DRAWING NO.	
		SHEET No.	
		PROJECT CODE	
		SECTION	
			M/s RST Infocom Pvt. Ltd

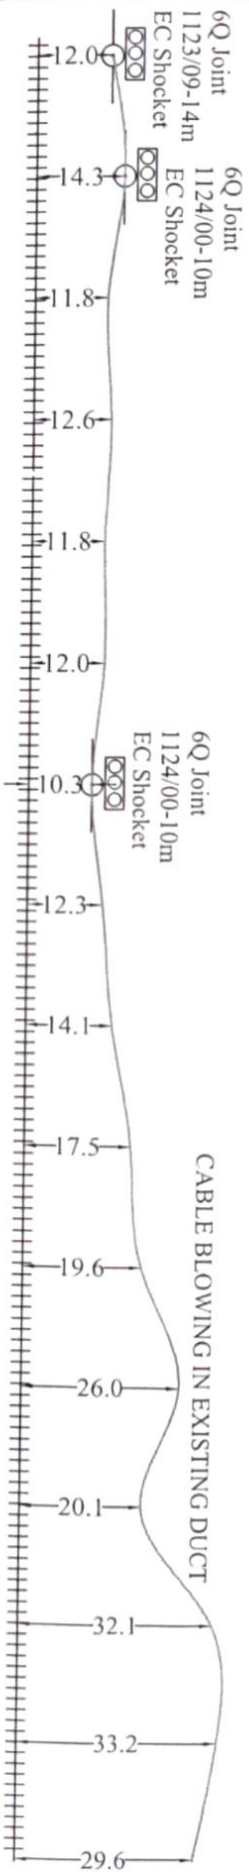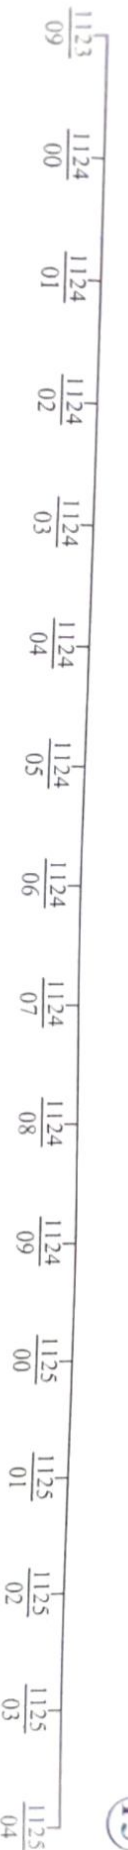

Legends

1.	RAILWAY TRACK	+++++	9.	RUB	
2.	OFC CABLE WITH DUCT	=====	10.	CULVERT	
3.	6Q CABLE	=====			
4.	EMERGENCY CONTROL POST				
5.	DERIVATION JOINT				
6.	NORMAL JOINT				
7.	OFC JOINT WITH CLOSER				
8.	G.I PIPE				

SSE/T/C/BPL

DRAWING TITLE

6 QUAD CABLE WITH OFC
ROUTE PLAN

DRAWING NO.:


SHEET No.

PROJECT CODE:

SECTION:

ADSTE/C/BPL

M/s RST Infocom Pvt. Ltd

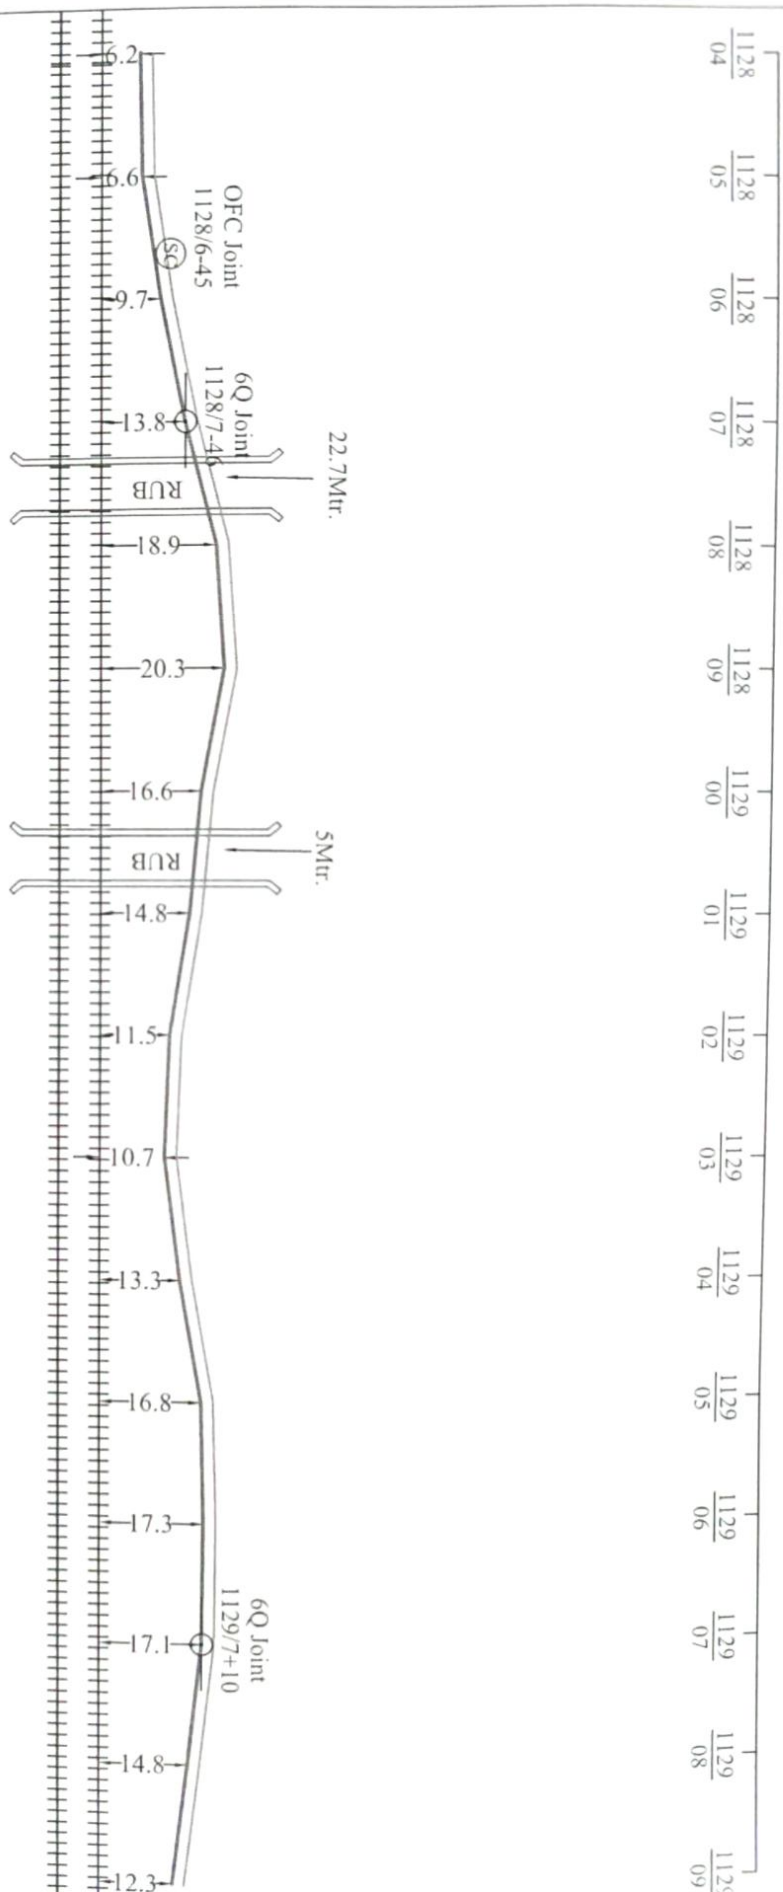


Legends

1.	RAILWAY TRACK	+++++	9. RUB	
2.	OFC CABLE WITH DUCT	—	10. CULVERT	
3.	6Q CABLE	—		
4.	EMERGENCY CONTROL POST	⊠		
5.	DERIVATION JOINT	○		
6.	NORMAL JOINT	○		
7.	OFC JOINT WITH CLOSER	⊙		
8.	G.I PIPE	⊞		

SSET/C/BPL		DRAWING TITLE:	6 QUAD CABLE WITH OFC
ADSTE/C/BPL		DRAWING NO.:	ROUTE PLAN
		SHEET No.:	
		PROJECT CODE:	
		SECTION:	
			M/s RST Infocom Pvt. Ltd

1129 1130 1130 1130 1130 1130 1130 1130 1130 1130 1130 1131 1131 1131 1131 1131


09 00 01 02 03 04 05 06 07 08 09 00 01 02 03 04

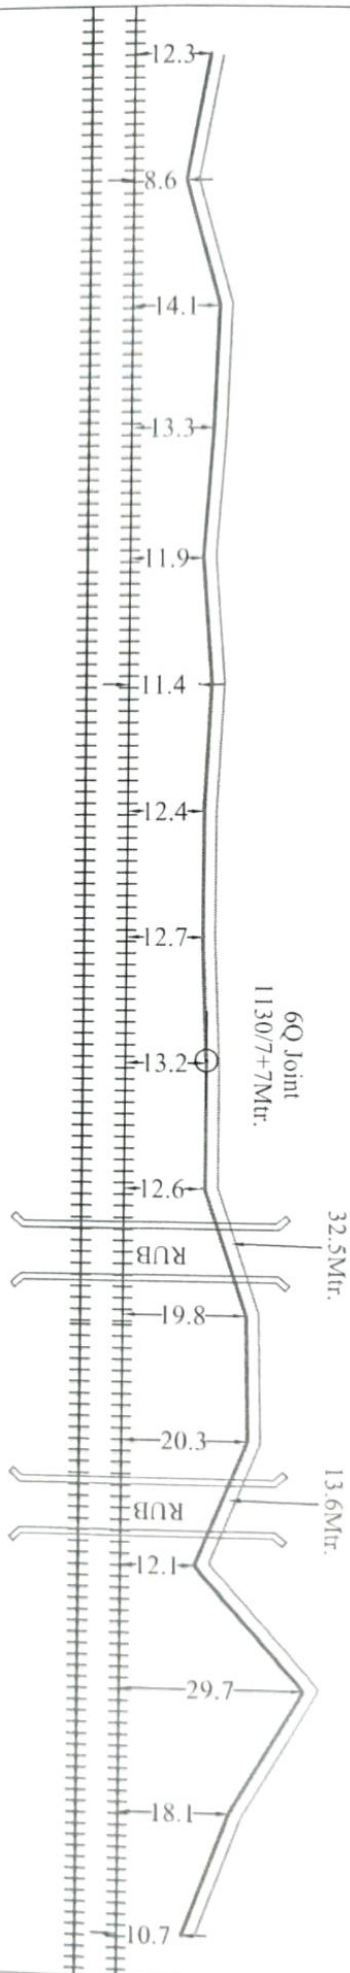

Legends

1. RAILWAY TRACK	+++++	9. RUB	
2. OFC CABLE WITH DUCT	—	10. CULVERT	
3. 6Q CABLE	—		
4. EMERGENCY CONTROL POST	⊠		
5. DERIVATION JOINT	⊙		
6. NORMAL JOINT	⊙		
7. OFC JOINT WITH CLOSER	⊙		
8. G.I PIPE	⊠		

SSE/T/C/BPL	<i>[Signature]</i>	DRAWING TITLE	6 QUAD CABLE WITH OFC
ADSTE/C/BPL	<i>[Signature]</i>	DRAWING NO.:	ROUTE PLAN
		SHEET No.	
		PROJECT CODE:	
		SECTION:	
			M/s RST Infocom Pvt. Ltd

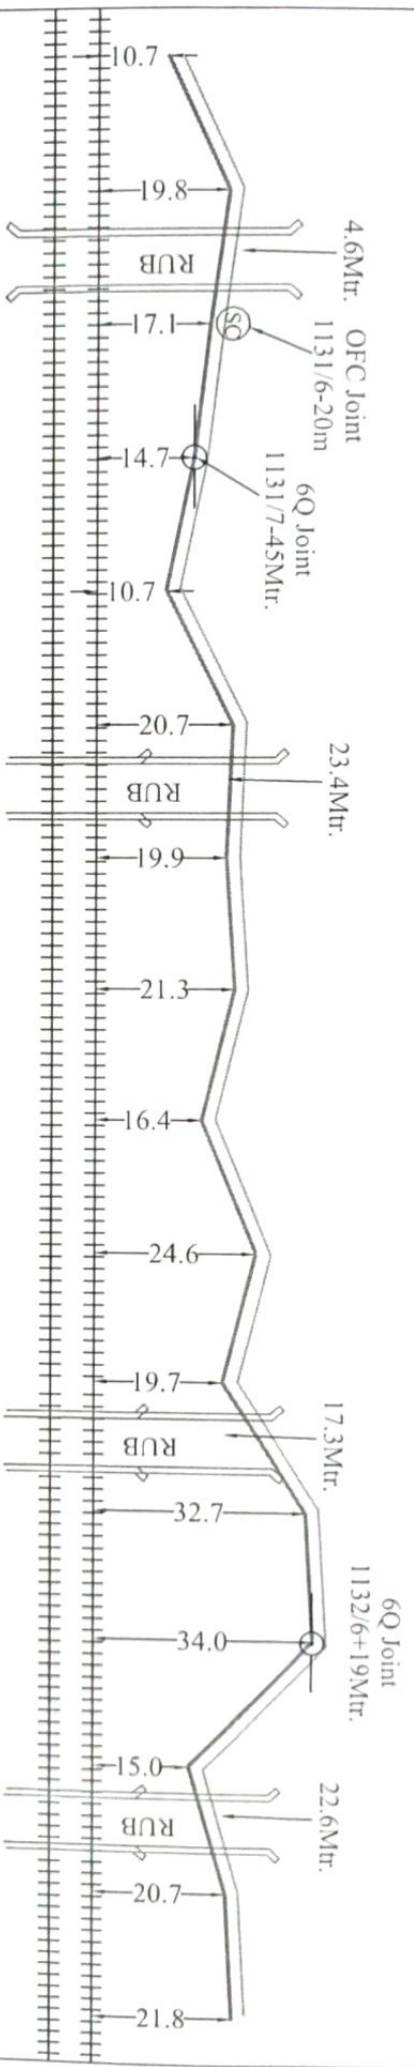


Legends

1.	RAILWAY TRACK	+++++	9. RUB
2.	OFC CABLE WITH DUCT	—	10. CULVERT
3.	6Q CABLE	—	
4.	EMERGENCY CONTROL POST	—	
5.	DERIVATION JOINT	—	
6.	NORMAL JOINT	—	
7.	OFC JOINT WITH CLOSER	—	
8.	G.I PIPE	—	

SSE/T/C/BPL		DRAWING TITLE:	6 QUAD CABLE WITH OFC ROUTE PLAN
ADSTE/C/BPL		DRAWING NO.:	
		SHEET No.	
		PROJECT CODE:	
		SECTION:	
			M/s RST Infocom Pvt. Ltd

1132/09 1133/00 1133/01 1133/02 1133/03 1133/04 1133/05 1133/06 1133/07 1133/08 1133/09 1134/00 1134/01 1134/02 1134/03 1134/04

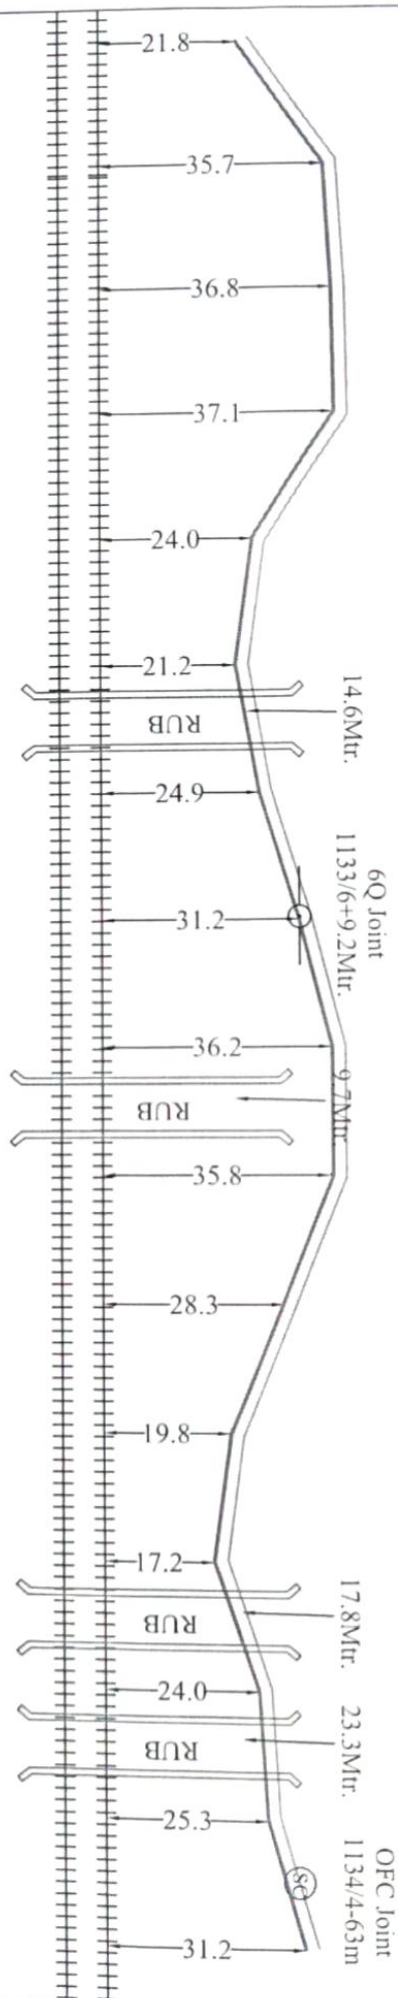


Legends

1. RAILWAY TRACK	+++++	9. RUB	
2. OFC CABLE WITH DUCT	=====	10. CULVERT	
3. 6Q CABLE	=====		
4. EMERGENCY CONTROL POST	⊠		
5. DERIVATION JOINT	⊙		
6. NORMAL JOINT	⊙		
7. OFC JOINT WITH CLOSER	⊙		
8. GI PIPE	⊠		

SSE/T/C/BPL		DRAWING TITLE:	6 QUAD CABLE WITH OFC
		DRAWING NO.:	ROUTE PLAN
		SHEET No.	
		PROJECT CODE:	
		SECTION:	
AIDSTE/C/BPL			M/s RST Infocom Pvt. Ltd

1134/04 1134/05 1134/06 1134/07 1134/08 1134/09 1135/00 1135/01 1135/02 1135/03 1135/04 1135/05 1135/06 1135/07 1135/08 1135/09

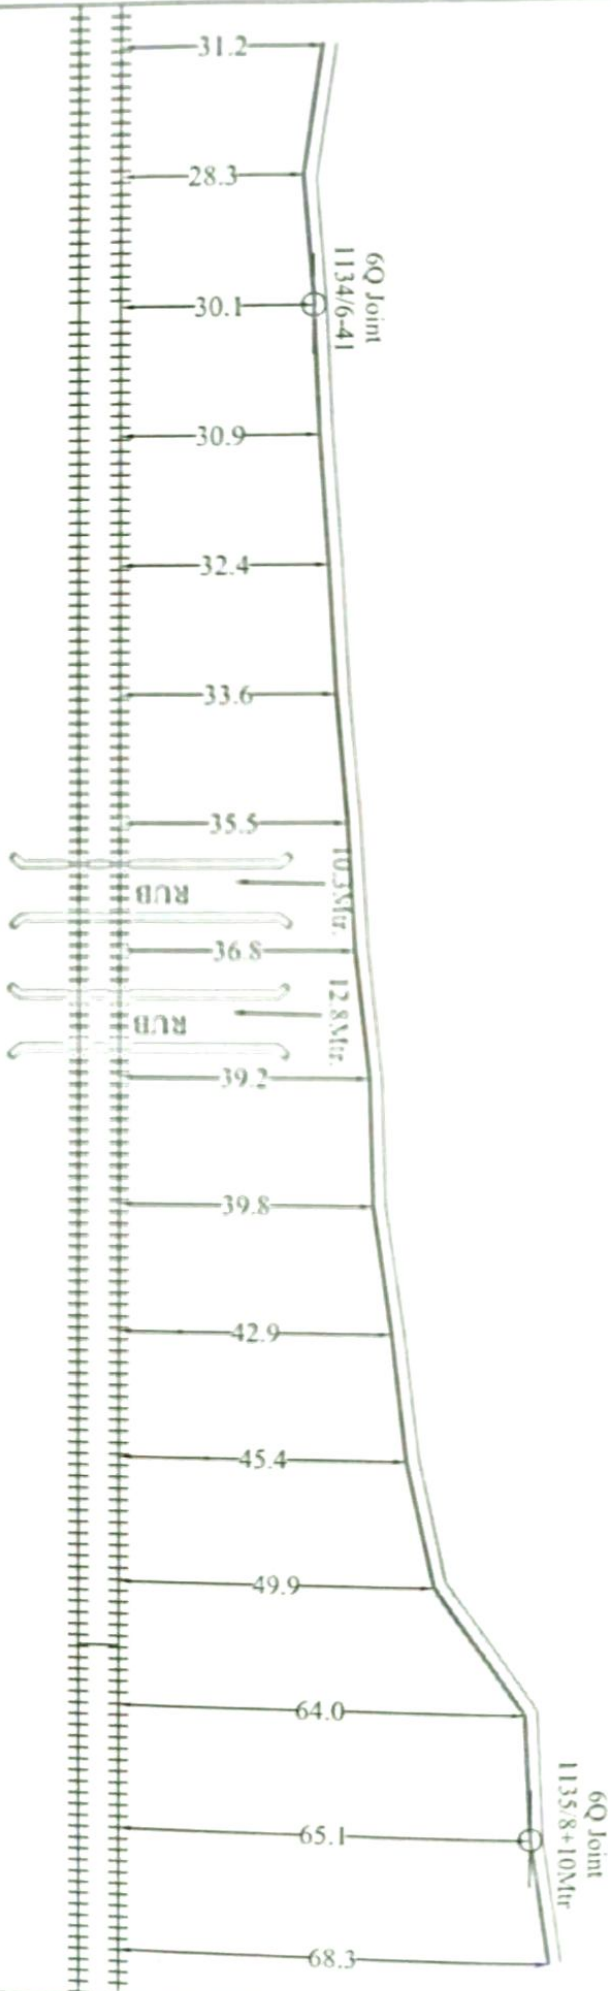


Legends

1	RAILWAY TRACK	+++++	9	RUB	
2	OFC CABLE WITH DUCT	—	10	CULVERT	
3	6Q CABLE	—			
4	EMERGENCY CONTROL POST	—			
5	DELEVATION JOINT	—			
6	NORMAL JOINT	—			
7	OFC JOINT WITH CLOSER	—			
8	CULVERT	—			

SSE/T/C/BPL		DRAWING TITLE	6 QUAD CABLE WITH OFC
ADSTE/C/BPL		DRAWING NO.:	ROUTE PLAN
		SHEET No.	
		PROJECT CODE:	
		SECTION:	
			M/s RST Infocom Pvt. Ltd


1135/09 1136/00 1136/01 1136/02 1136/03 1136/04 1136/05 1136/06 1136/07 1136/08 1136/09 1137/00 1137/01 1137/02 1137/03 1137/04

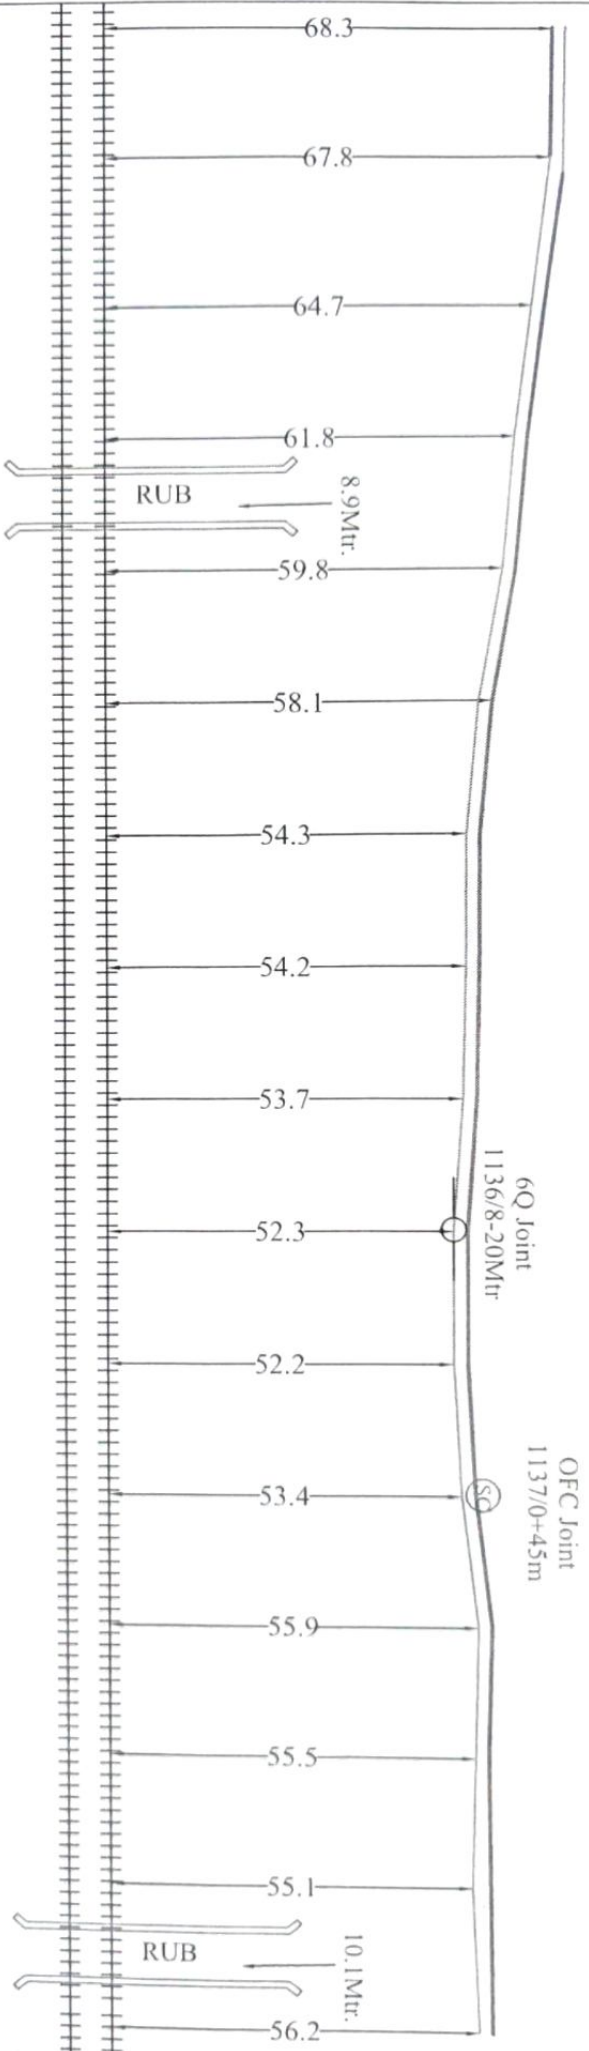


Legends

1.	RAILWAY TRACK	+++++	9.	RUB	
2.	OFC CABLE WITH DUCT	=====	10.	CULVERT	
3.	6Q CABLE	=====			
4.	EMERGENCY CONTROL POST	=====			
5.	DERIVATION JOINT	=====			
6.	NORMAL JOINT	=====			
7.	OFC JOINT WITH CLOSER	=====			

SSE/T/C/BPL		DRAWING TITLE	6 QUAD CABLE WITH OFC ROUTE PLAN
ADSTE/C/BPL		DRAWING NO.:	
		SHEET No.	
		PROJECT CODE:	
		SECTION:	

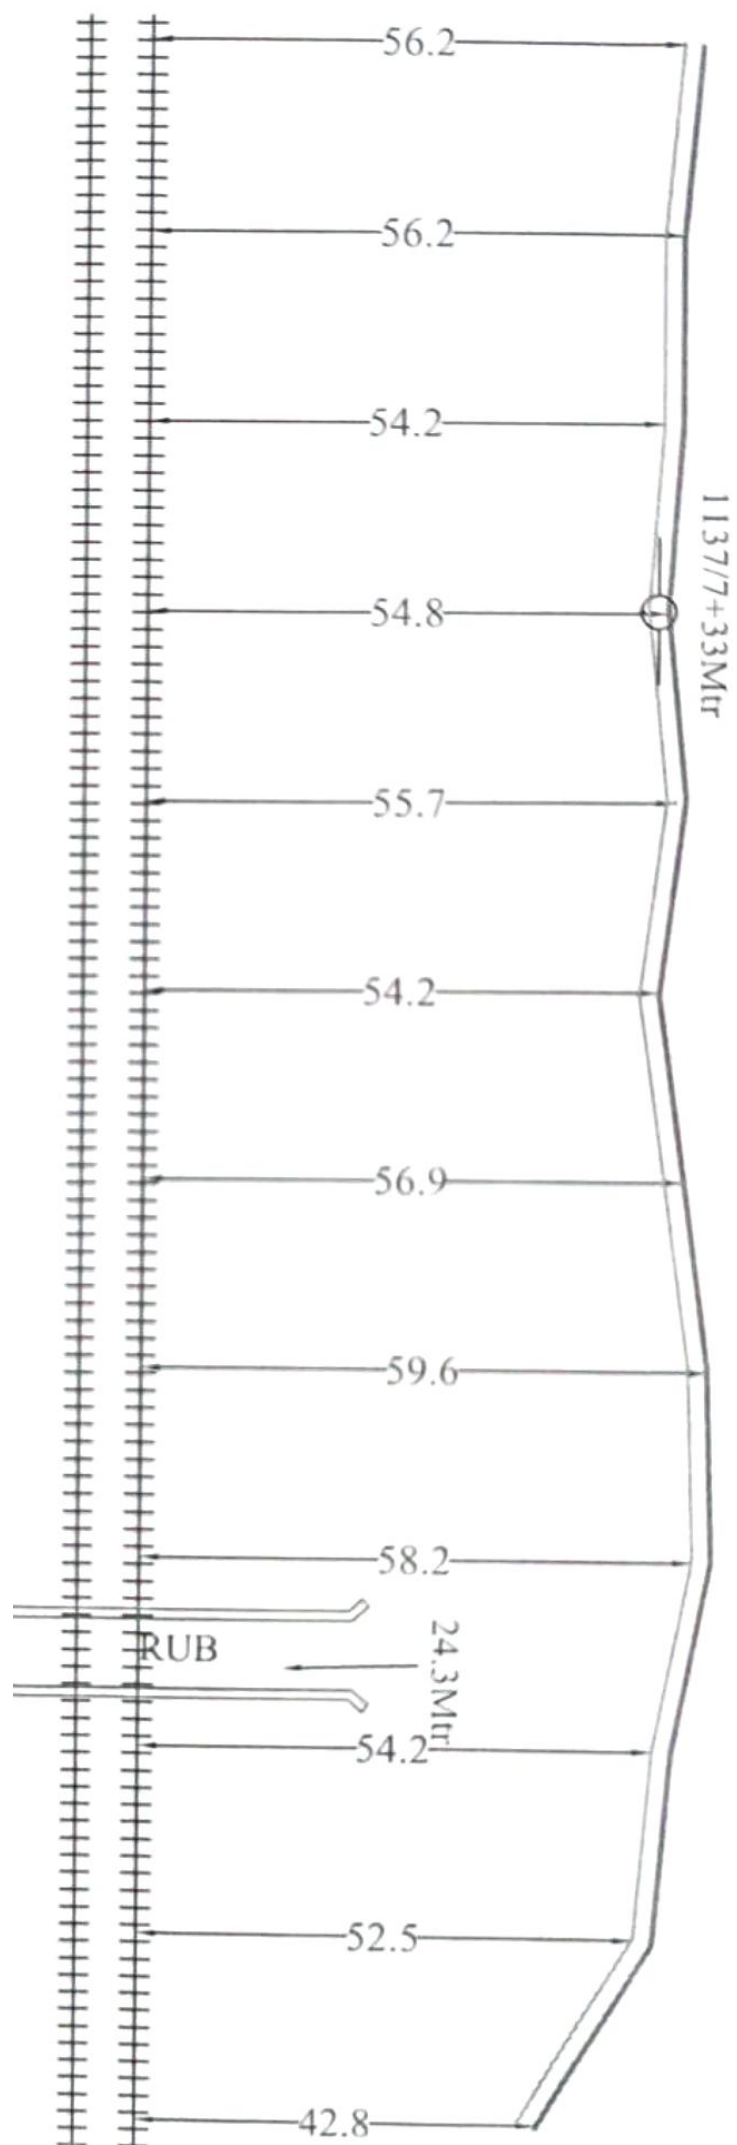

1138 05 1138 06 1138 07 1138 08 1138 09 1139 00 1139 01 1139 02 1139 03 1139 04 1139 05 1139 06 1139 07 1139 08 1139 09 1140 00

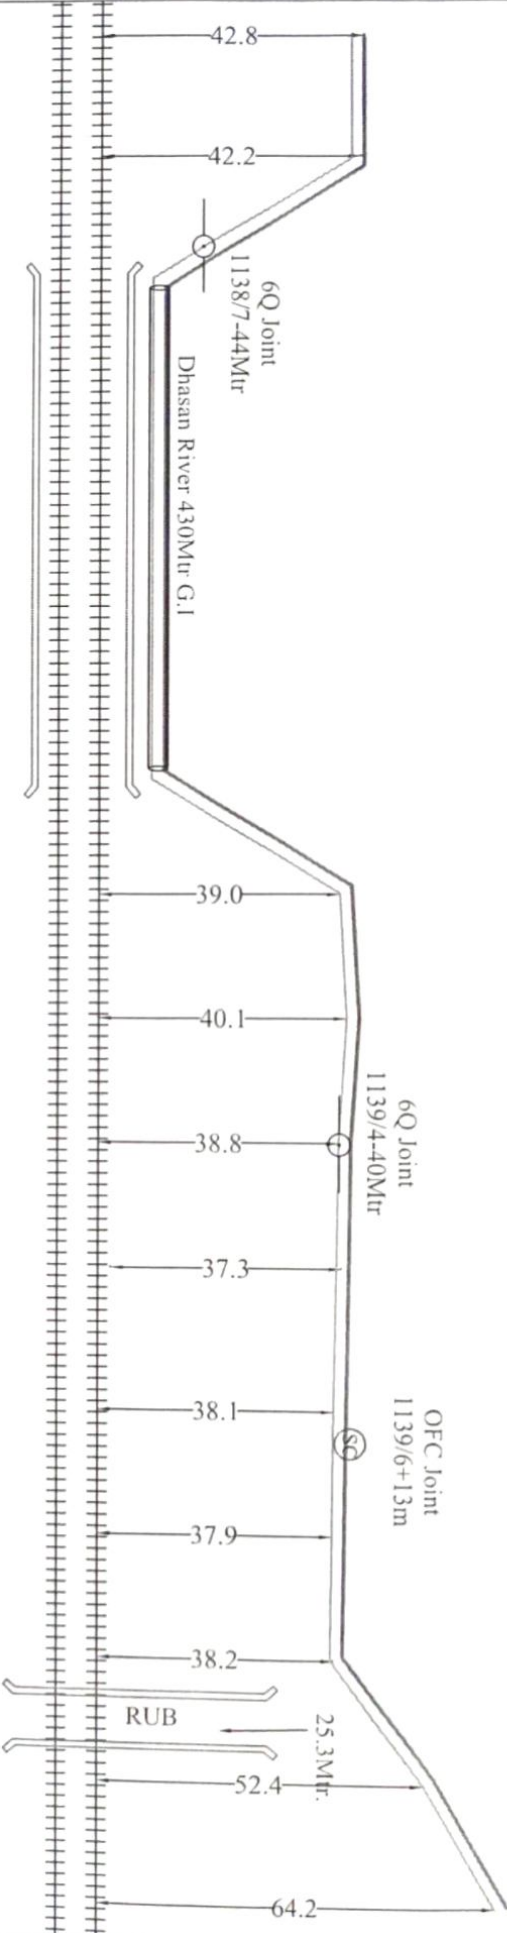


Legends

1.	RAILWAY TRACK	+++++	9. RUB	
2.	OFC CABLE WITH DUCT	—	10. CULVERT	
3.	6Q CABLE	—		
4.	EMERGENCY CONTROL POST	—		
5.	DERIVATION JOINT	—		
6.	NORMAL JOINT	—		
7.	OFC JOINT WITH CLOSER	—		
8.	G.I PIPE	—		

SSE/T/C/BPL	ADSTE/C/BPL			
DRAWING TITLE:	6 QJAD CABLE WITH OFC			
DRAWING NO.:	ROUTE PLAN			
SHEET No.				
PROJECT CODE:				
SECTION:				
	M/s RST Infocom Pvt. Ltd			

1140/00 1140/01 1140/02 1140/03 1140/04 1140/05 1140/06 1140/07 1140/08 1140/09 1141/00 1141/01 1141/02 1141/03 1141/04 1141/05

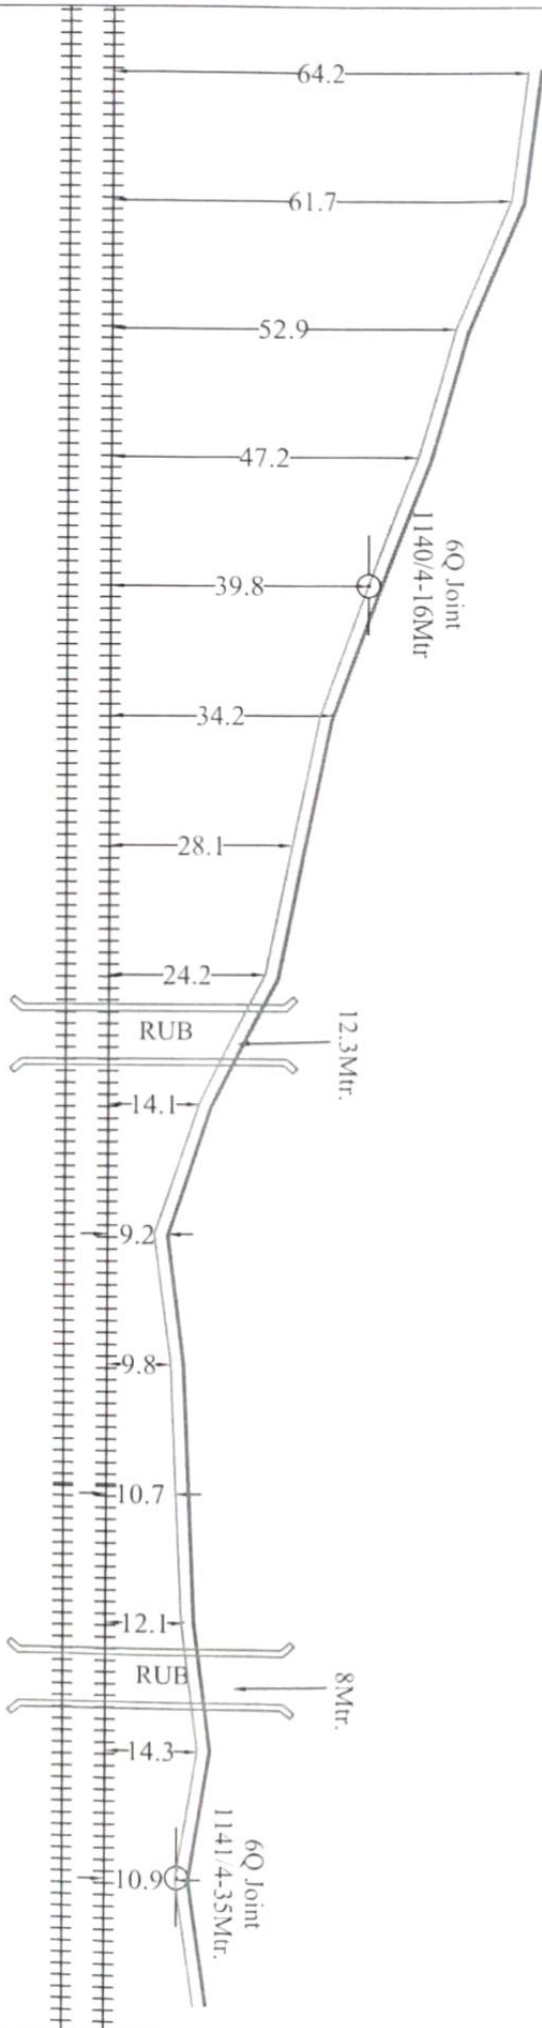


Legends

1.	RAILWAY TRACK	+++++	9.	RUB	
2.	OFC CABLE WITH DUCT	=====	10.	CULVERT	
3.	6Q CABLE	=====			
4.	EMERGENCY CONTROL POST	⊠			
5.	DERIVATION JOINT	○			
6.	NORMAL JOINT	○			
7.	OFC JOINT WITH CLOSER	⊠			
8.	G.I PIPE	⊠			

SSE/T/C/BPL		DRAWING TITLE:	6 QUAD CABLE WITH OFC ROUTE PLAN
ADSTE/C/BPL		DRAWING NO.:	
		SHEET No.	
		PROJECT CODE:	
		SECTION:	
			M/s RST Infocom Pvt. Ltd

1141/05 1141/06 1141/07 1141/08 1141/09 1142/00 1142/01 1142/02 1142/03 1142/04 1142/05 1142/06 1142/07 1142/08 1142/09 1143/00

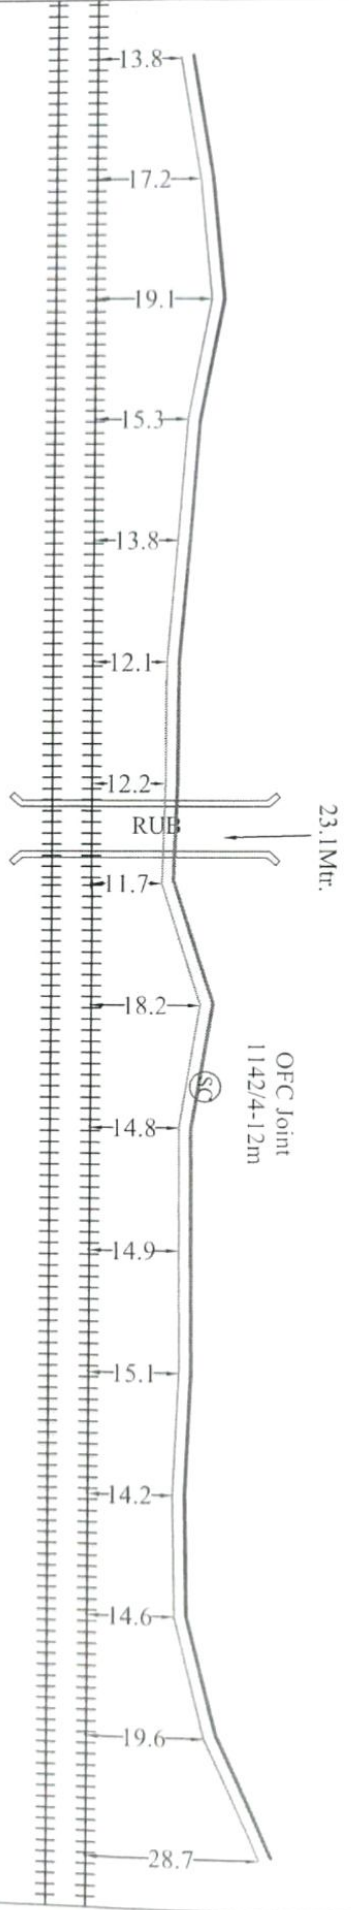


Legends

1. RAILWAY TRACK	+++++	9. RUB	
2. OFC CABLE WITH DUCT	—	10. CUL VERT	
3. 6Q CABLE	—		
4. EMERGENCY CONTROL POST	—		
5. DERIVATION JOINT	—		
6. NORMAL JOINT	—		
7. OFC JOINT WITH CLOSER	—		
8. G.I PIPE	—		

SSE/T/C/BPL	ADSTE/C/BPL	DRAWING TITLE:	6 QUAD CABLE WITH OFC ROUTE PLAN
		DRAWING NO.:	
		SHEET No.	
		PROJECT CODE:	
		SECTION:	
			M/s RST Infocom Pvt. Ltd


1143/00 1143/01 1143/02 1143/03 1143/04 1143/05 1143/06 1143/07 1143/08 1143/09 1144/00 1144/01 1144/02 1144/03 1144/04

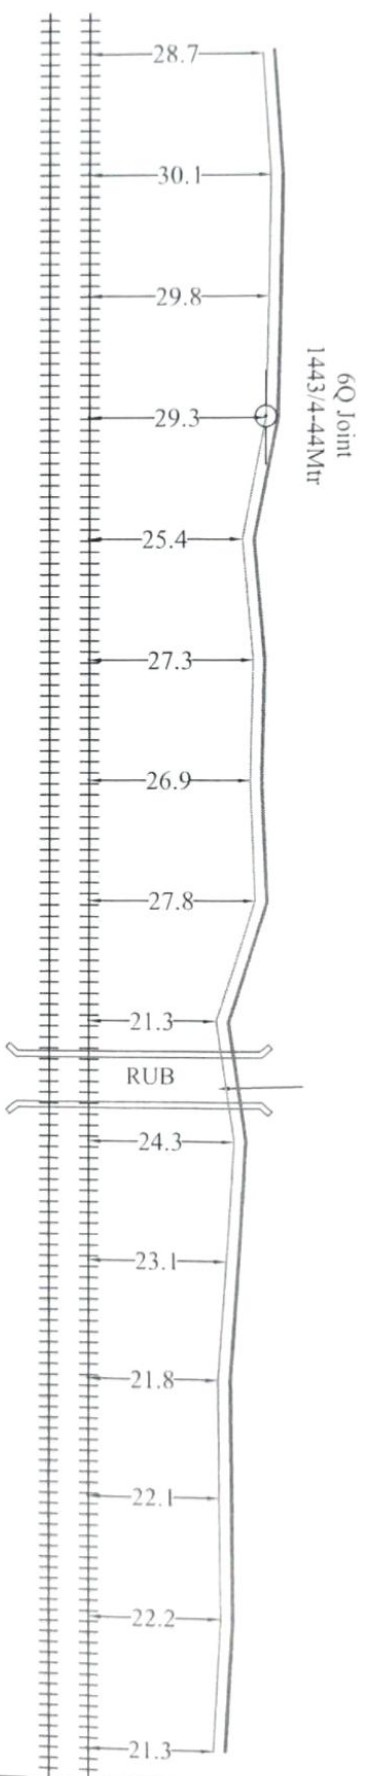

Legends

1.	RAILWAY TRACK	+++++	9. RUB	
2.	OFC CABLE WITH DUCT	—	10. CULVERT	
3.	6Q CABLE	—		
4.	EMERGENCY CONTROL POST			
5.	DERIVATION JOINT			
6.	NORMAL JOINT			
7.	OFC JOINT WITH CLOSER			
8.	G.I PIPE			


SSE/T/C/BPL		DRAWING TITLE	6 QUAD CABLE WITH OFC
ADSTE/C/BPL		DRAWING NO.:	
		SHEET No.	
		PROJECT CODE:	
		SECTION:	
			M/s RST Infocom Pvt. Ltd

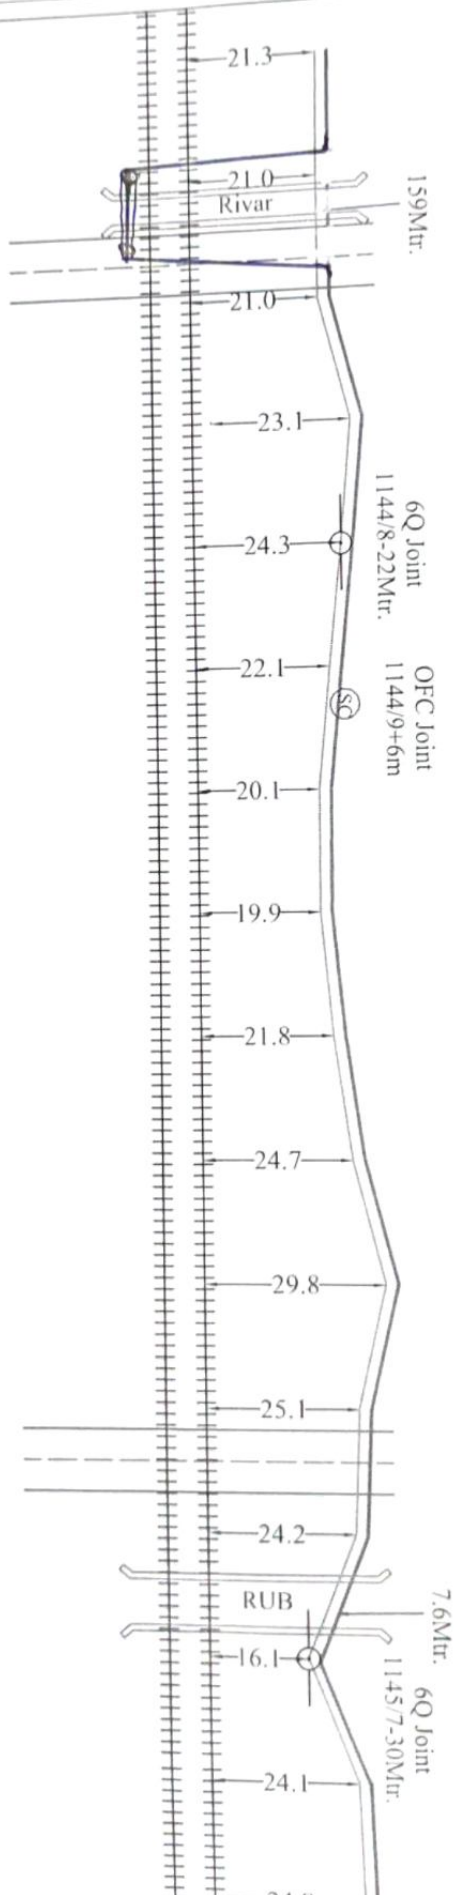

Legends

1.	RAILWAY TRACK	+++++	9.	RUB	
2.	OFC CABLE WITH DUCT	—	10.	CULVERT	
3.	6Q CABLE	—			
4.	EMERGENCY CONTROL POST				
5.	DERIVATION JOINT				
6.	NORMAL JOINT				
7.	OFC JOINT WITH CLOSER				
8.	G.I PIPE				

SSE/T/C/BPL		DRAWING TITLE:	6 QUAD CABLE WITH OFC ROUTE PLAN
ADSTE/C/BPL		DRAWING NO.:	
		SHEET No.	
		PROJECT CODE:	
		SECTION:	
			M/s RST Infocom Pvt. Ltd

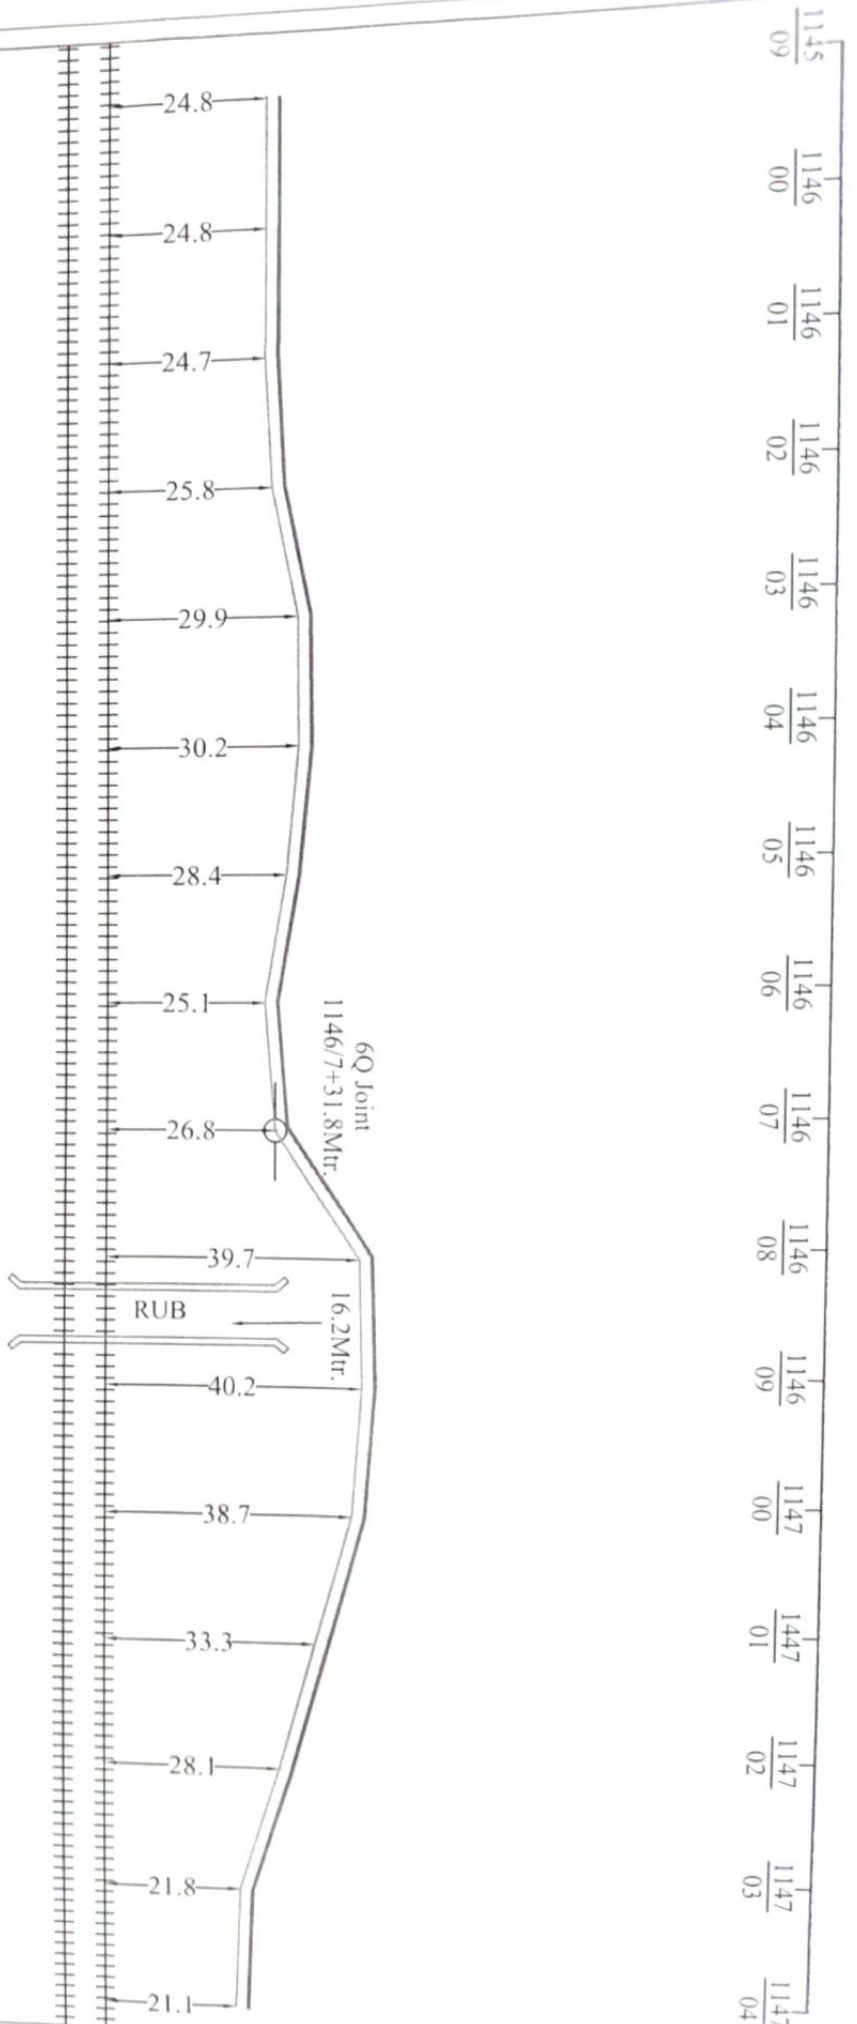


Legends

1.	RAILWAY TRACK	+++++	9.	RUB	
2.	OFC CABLE WITH DUCT	—	10.	CULVERT	
3.	6Q CABLE	—			
4.	EMERGENCY CONTROL POST	—			
5.	DERIVATION JOINT	—			
6.	NORMAL JOINT	—			
7.	OFC JOINT WITH CLOSER	—			
8.	G.I PIPE	—			

SSE/T/C/BPL		DRAWING TITLE:	6 QUAD CABLE WITH OFC
ADSTE/C/BPL		DRAWING NO.:	ROUTE PLAN
		SHEET NO.	
		PROJECT CODE:	
		SECTION:	
			M/s RST Infocom Pvt. Ltd

1147 1147 1147 1147
04 05 06 07

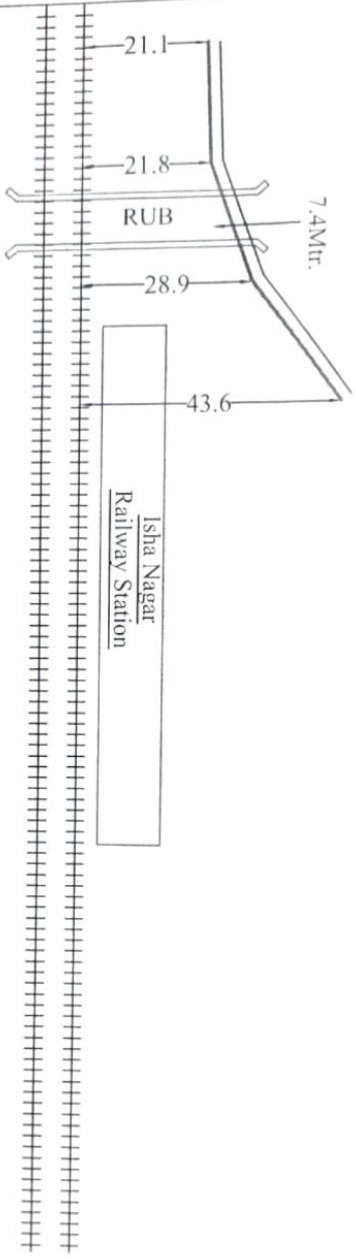

31


Legends	
1. RAILWAY TRACK	++++++
2. OFC CABLE WITH DUCT	_____
3. 6Q CABLE	_____
4. EMERGENCY CONTROL POST	_____
5. DERIVATION JOINT	_____
6. NORMAL JOINT	_____
7. OFC JOINT WITH CLOSER	_____
8. G.I PIPE	_____
9. RUB	_____
10. CULVERT	_____



SSE/T/C/BPL	<i>[Signature]</i>	DRAWING TITLE:	6 QUAD CABLE WITH OFC
ADSTE/C/BPL	<i>[Signature]</i>	DRAWING NO.:	ROUTE PLAN
		SHEET No.:	
		PROJECT CODE:	
		SECTION:	
			M/s RST Infocom Pvt. Ltd

32

Legends		
1.	RAILWAY TRACK	+++++
2.	OFC CABLE WITH DUCT	—
3.	6Q CABLE	—
4.	EMERGENCY CONTROL POST	⊗
5.	DERIVATION JOINT	⊙
6.	NORMAL JOINT	—
7.	OFC JOINT WITH CLOSER	⊕
8.	G.I PIPE	—
9.	RUB	—
10.	CULVERT	—

SSE/T/C/BPL		DRAWING TITLE	6 QUAD CABLE WITH OFC ROUTE PLAN
ADST/C/BPL		SHEET No.	
		PROJECT CODE:	
		SECTION:	
			M/s RST Infocom Pvt. Ltd


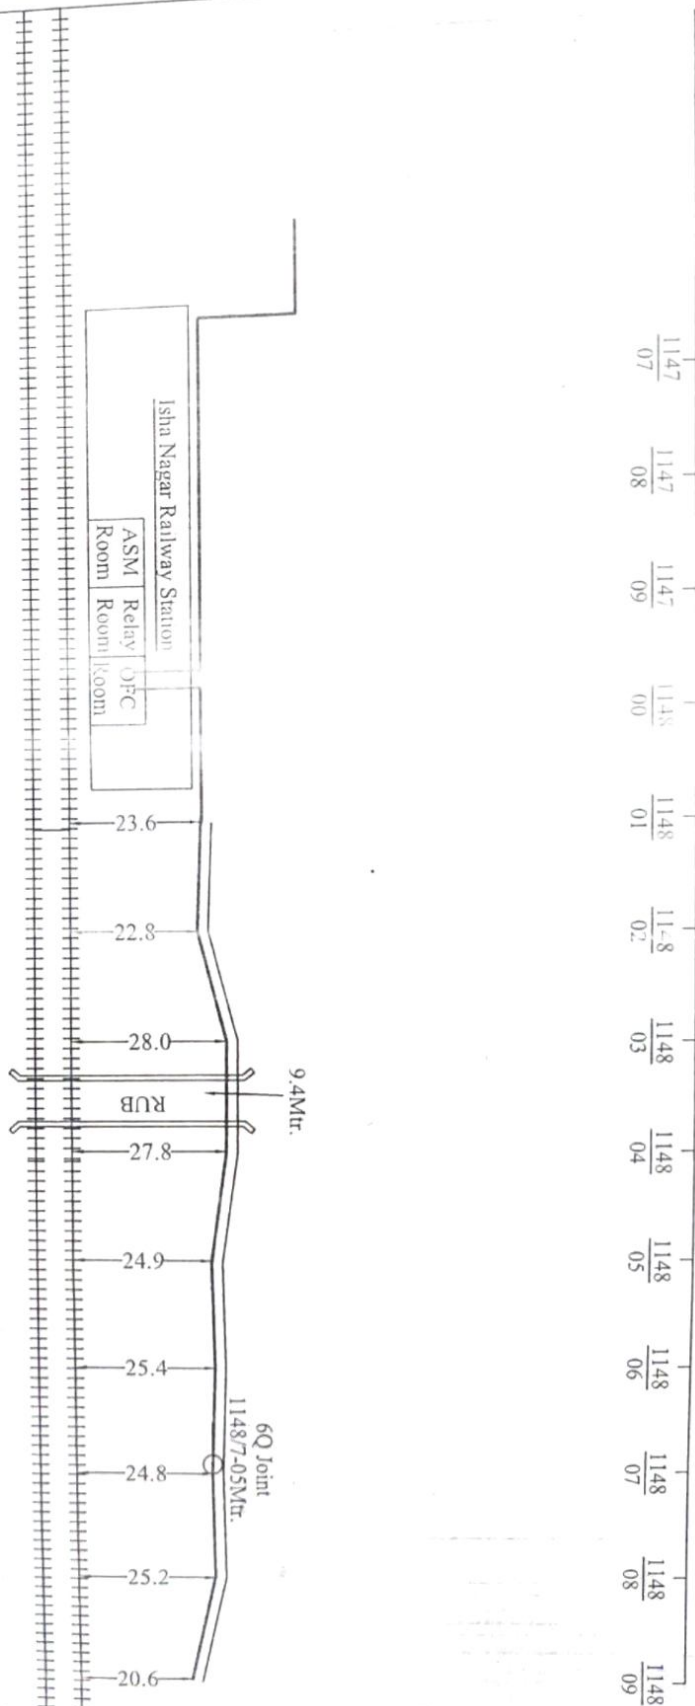


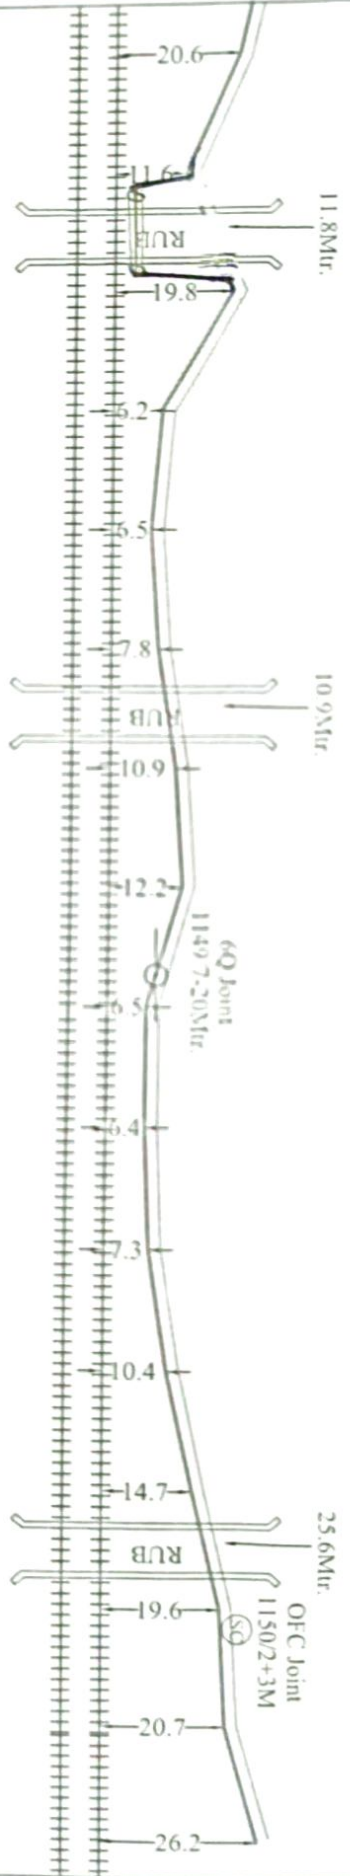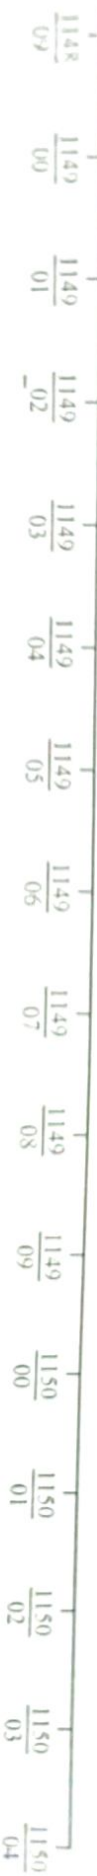

Legends

1	RAILWAY TRACK	+++++	9	RUB	
2	OFC CABLE WITH DUCT	=====	10	CULVERT	
3	6Q CABLE	-----			
4	EMERGENCY CONTROL POST				
5	DERIVATION JOINT				
6	NORMAL JOINT				
7	OFC JOINT WITH CLOSER				
8	G.I PIPE				

SSET/CBPL		DRAWING TITLE	6 QUAD CABLE WITH OFC ROUTE PLAN
ADSTE/CBPL		DRAWING NO.:	
		SHEET No.	
		PROJECT CODE:	
		SECTION:	
			M/s RST Infocom Pvt. Ltd

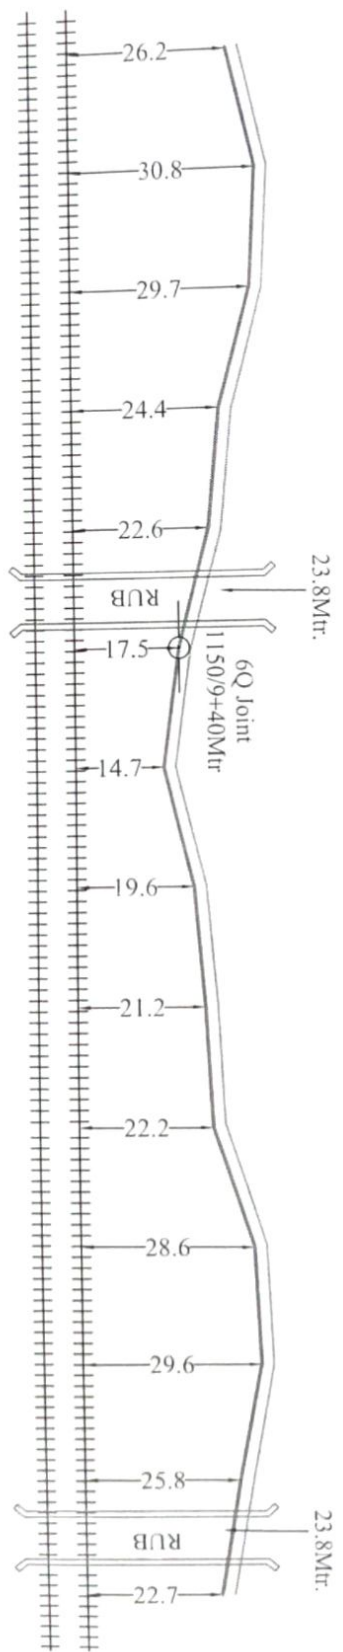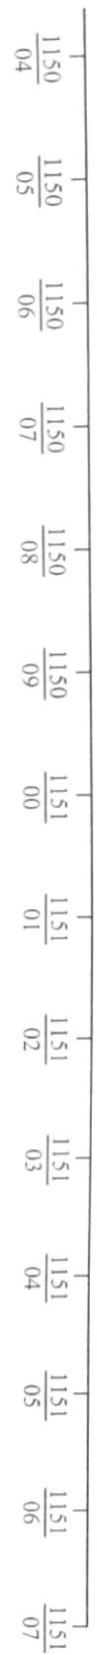

Legends

1.	RAILWAY TRACK	+++++	9. RUB
2.	OFC CABLE WITH DUCT	=====	10. CULVERT
3.	6Q CABLE	-----	
4.	EMERGENCY CONTROL POST	⊠	
5.	DERIVATION JOINT	○	
6.	NORMAL JOINT	○	
7.	OFC JOINT WITH CLOSER	⊙	
8.	G.I PIPE	⊞	

SSE/T/C/BPL	ADSTE/C/BPL	DRAWING TITLE:	6 QUAD CABLE WITH OFC
		DRAWING NO.:	ROUTE PLAN
		SHEET No.:	
		PROJECT CODE:	
		SECTION:	
			M/s RST Infocom Pvt. Ltd

1151 1151 1151
07 08 09

21.2Mtr.

6Q Joint

1151/8+50Mtr

22.7

24.2

RUB

14.6

14.8

18.1

19.0

21.8

22.2

RUB

22.2

28.2

29.8

23.2

21.7

22.1

22.2

21.2

31.4Mtr.

6Q Joint
152/8+45

OFC Joint
1153/0+50Mtr

1152 1152 1152 1152 1152 1152 1152 1152 1152 1152 1153 1153 1153
00 01 02 03 04 05 06 07 08 09 00 01 02

Legends



1.	RAILWAY TRACK	+++++	9.	RUB	
2.	OFC CABLE WITH DUCT	—	10.	CULVERT	
3.	6Q CABLE	—			
4.	EMERGENCY CONTROL POST	—			
5.	DERIVATION JOINT	—			
6.	NORMAL JOINT	—			
7.	OFC JOINT WITH CLOSER	—			
8.	G.I PIPE	—			

SSE/T/C/BPL
ADSTE/C/BPL

Signature

DRAWING TITLE: 6 QUAD CABLE WITH OFC
DRAWING NO.:
SHEET No.:
PROJECT CODE:
SECTION:
M/s RST Infocom Pvt. Ltd

35

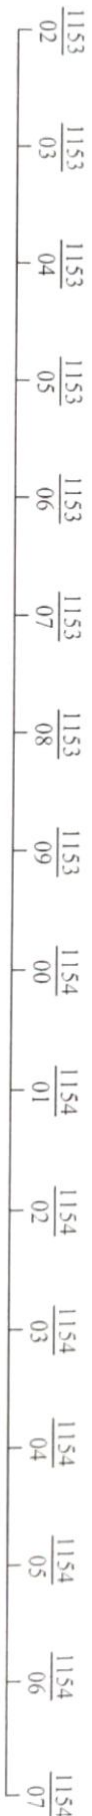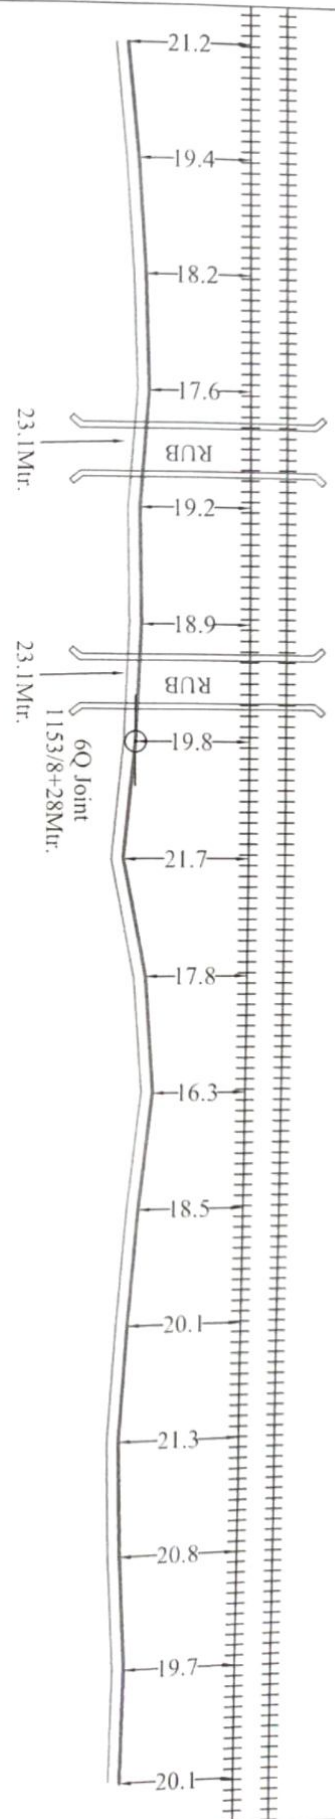



36

Legends

1.	RAILWAY TRACK	+++++	9.	RUB	
2.	OFC CABLE WITH DUCT	—	10.	CULVERT	
3.	6Q CABLE	—			
4.	EMERGENCY CONTROL POST	—			
5.	DERIVATION JOINT	—			
6.	NORMAL JOINT	—			
7.	OFC JOINT WITH CLOSER	—			
8.	G.I PIPE	—			

SSE/T/C/BPL		DRAWING TITLE:	6 QUAD CABLE WITH OFC ROUTE PLAN
ADSTE/C/BPL		SHEET No.:	
		PROJECT CODE:	
		SECTION:	
			M/s RST Infocom Pvt. Ltd


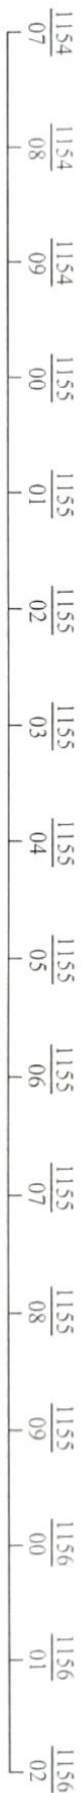
38

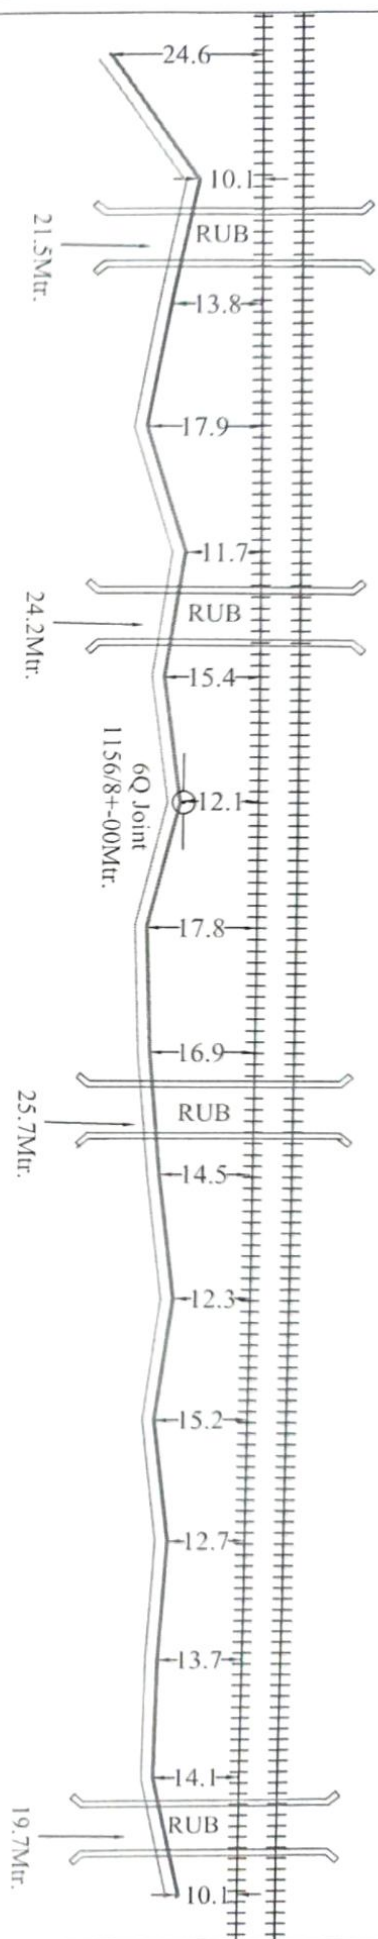

Legends

1.	RAILWAY TRACK	+++++	9.	RUB	
2.	OFC CABLE WITH DUCT	—	10.	CUL VERT	
3.	6Q CABLE	—			
4.	EMERGENCY CONTROL POST				
5.	DERIVATION JOINT				
6.	NORMAL JOINT				
7.	OFC JOINT WITH CLOSER				
8.	G.I PIPE				


SSE/T/C/BPL		DRAWING TITLE:	6 QUAD CABLE WITH OFC
ADSTE/C/BPL		DRAWING NO.:	ROUTE PLAN
		SHEET No.	
		PROJECT CODE:	
		SECTION:	
			M/s RST Infocom Pvt. Ltd

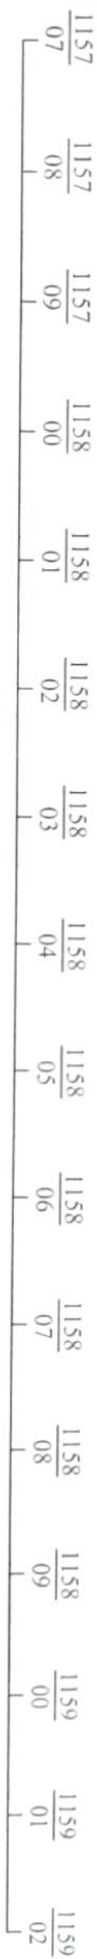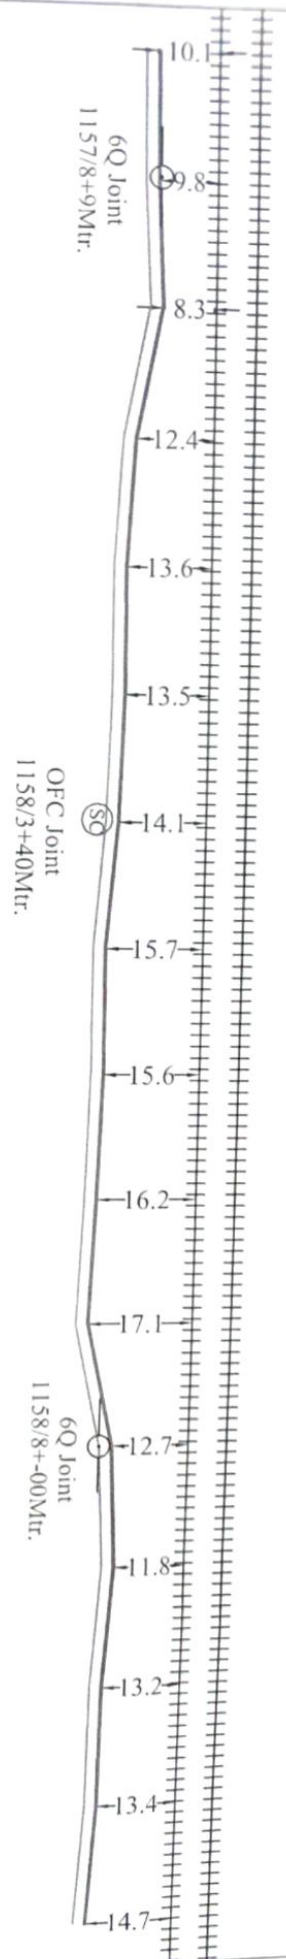

Legends

1.	RAILWAY TRACK	+++++	9.	RUB	
2.	OFC CABLE WITH DUCT	—	10.	CULVERT	
3.	6Q CABLE	—			
4.	EMERGENCY CONTROL POST	—			
5.	DERIVATION JOINT	—			
6.	NORMAL JOINT	—			
7.	OFC JOINT WITH CLOSER	—			
8.	G.I PIPE	—			



SSE/T/C/BPL		DRAWING TITLE:	6 QUAD CABLE WITH OFC
ADSTE/C/BPL		DRAWING NO.:	ROUTE PLAN
		SHEET No.	
		PROJECT CODE:	
		SECTION:	
			M/s RST Infocom Pvt. Ltd

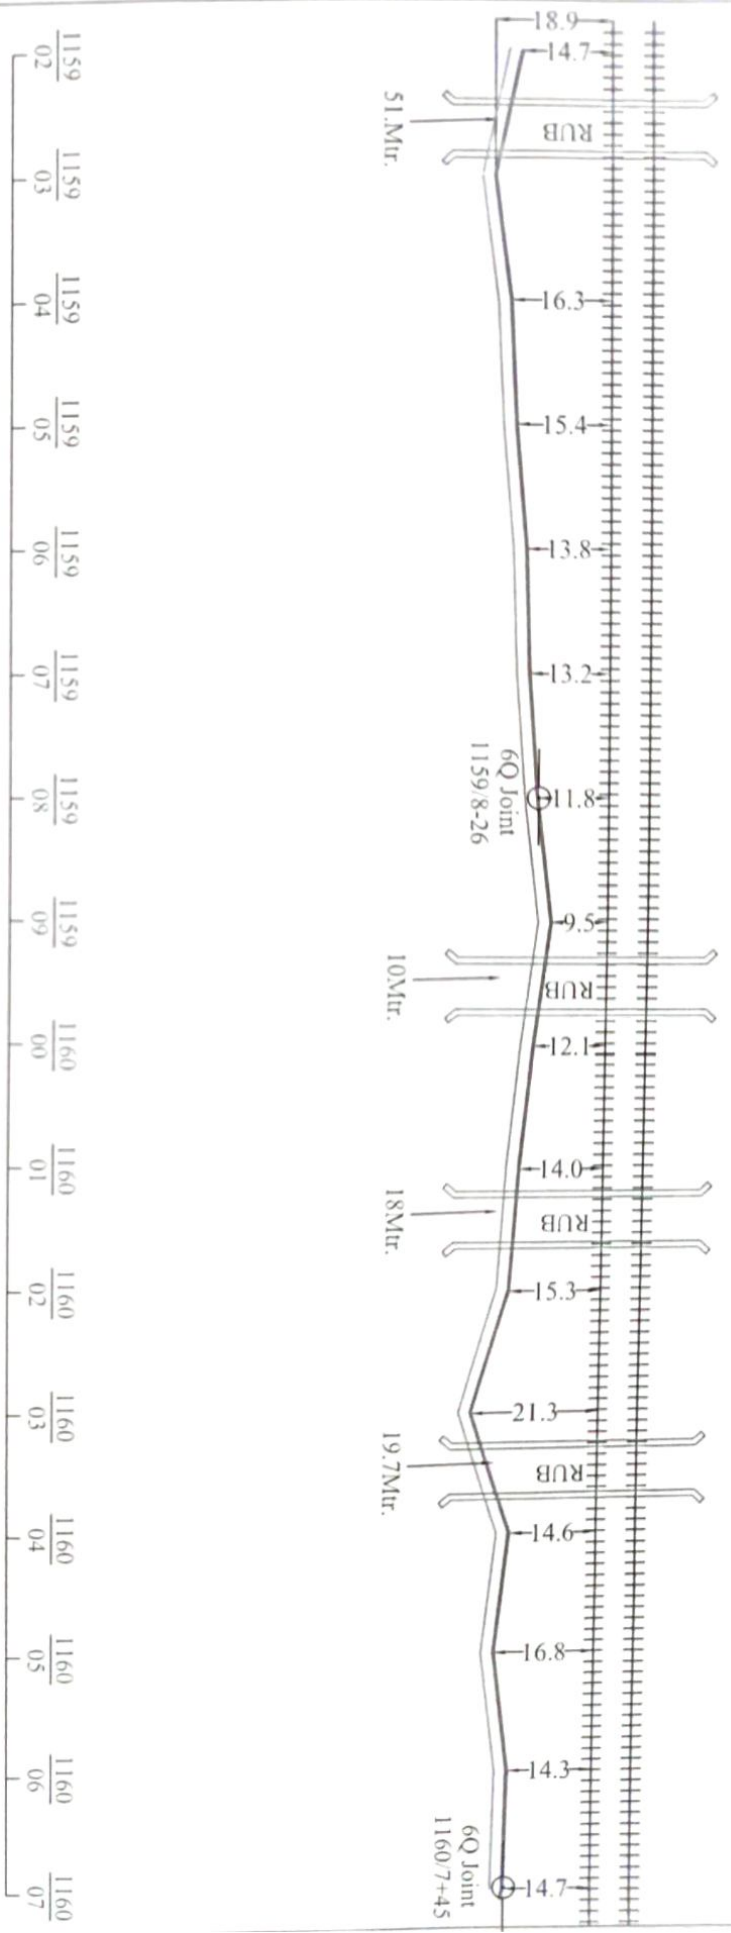

Legends		
1	RAILWAY TRACK	+++++
2	OFC CABLE WITH DUCT	—
3	6Q CABLE	—
4	EMERGENCY CONTROL POST	⊗
5	DERIVATION JOINT	⊙
6	NORMAL JOINT	⊙
7	OFC JOINT WITH CLOSER	⊙
8	G.I PIPE	⊞
9	RUB	—
10	CULVERT	—

1	RAILWAY TRACK	+++++	9/ RUB		
2	OFC CABLE WITH DUCT	————	10/ CULVERT		
3	6Q CABLE	————			
4	EMERGENCY CONTROL POST				
5	DERIVATION JOINT				
6	NORMAL JOINT				
7	OFC JOINT WITH CLOSER				
8	G.I PIPE				

SSET/C/BPL		DRAWING TITLE	6 QUAD CABLE WITH OFC ROUTE PLAN
		DRAWING NO.:	
ADSTE/C/BPL		SHEET No.	
		PROJECT CODE:	
		SECTION:	
			M/s RST Infocom Pvt. Ltd

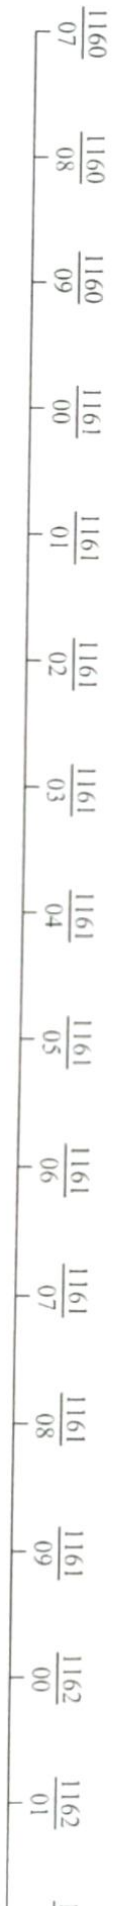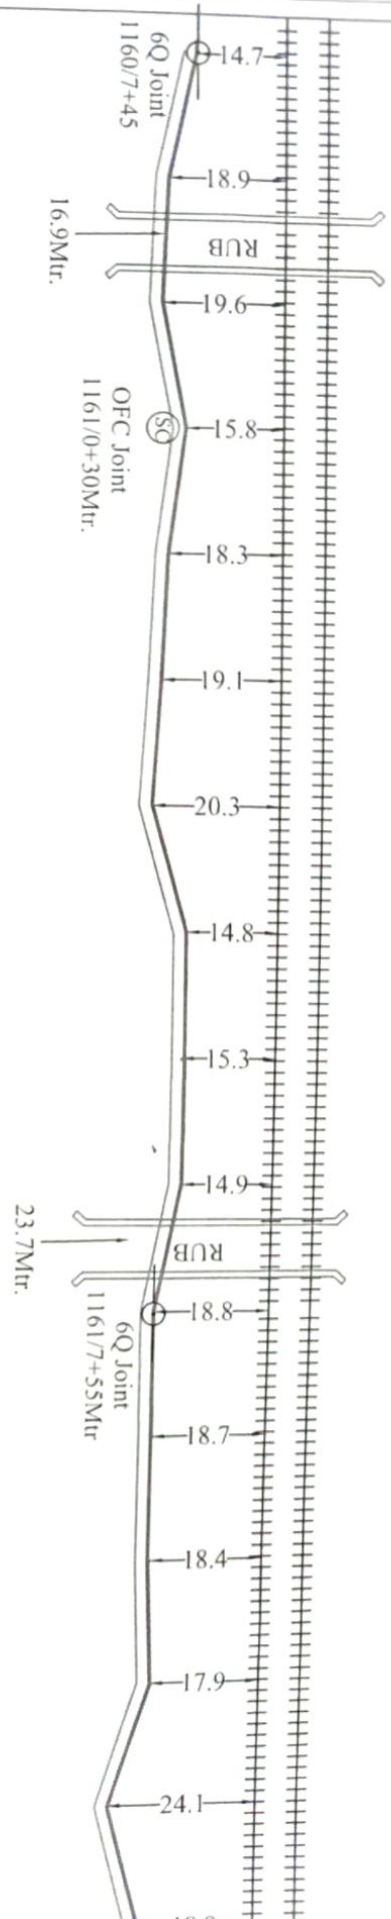


Legends

1	RAILWAY TRACK	+++++	9. RUB	
2	OFC CABLE WITH DUCT	—	10. CULVERT	
3.	6Q CABLE	—		
4.	EMERGENCY CONTROL POST	⊠		
5.	DERIVATION JOINT	⊙		
6.	NORMAL JOINT	⊙		
7	OFC JOINT WITH CLOSER	⊙		
8	G.I PIPE	⊠		

SSE/T/C/BPL		DRAWING TITLE:	6 QUAD CABLE WITH OFC ROUTE PLAN
ADSTE/C/BPL		DRAWING NO.:	
		SHEET No.	
		PROJECT CODE:	
		SECTION:	
			M/s RST Infocom Pvt. Ltd


41

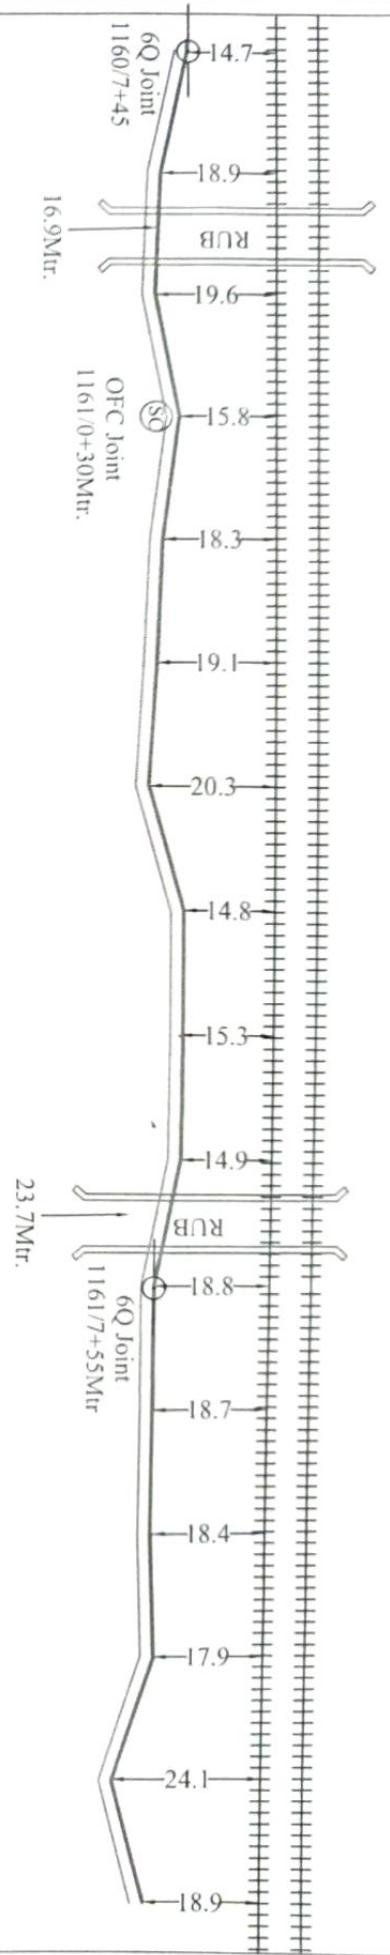

Legends

1.	RAILWAY TRACK	+++++	9.	RUB	
2.	OFC CABLE WITH DUCT	—	10.	CULVERT	
3.	6Q CABLE	—			
4.	EMERGENCY CONTROL POST	—			
5.	DERIVATION JOINT	—			
6.	NORMAL JOINT	—			
7.	OFC JOINT WITH CLOSER	—			
8.	G.I PIPE	—			

SSE/T/C/BPL	<i>AKS</i>	DRAWING TITLE:	6 QUAD CABLE WITH OFC ROUTE PLAN
ADSTE/C/BPL	<i>James</i>	DRAWING NO.:	
		SHEET No.	
		PROJECT CODE:	
		SECTION:	
			M/s RST Infocom Pvt. Ltd


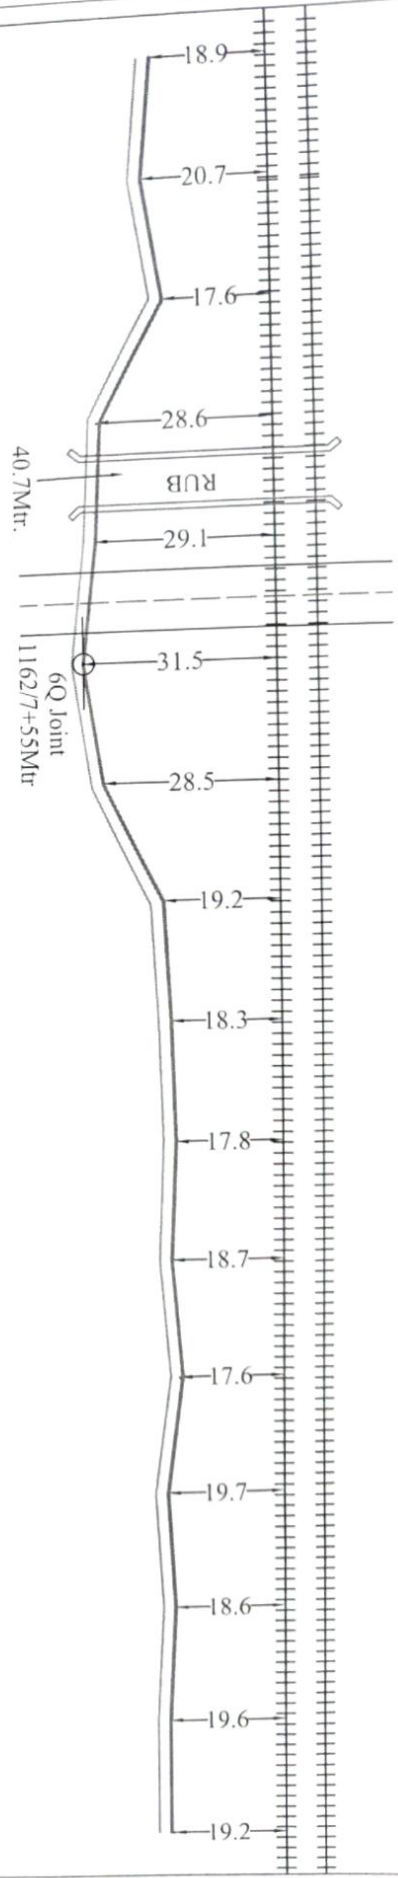


42

Legends

1.	RAILWAY TRACK	+++++	9.	RUB	
2.	OFC CABLE WITH DUCT	—	10.	CULVERT	
3.	6Q CABLE	—			
4.	EMERGENCY CONTROL POST	⊠			
5.	DERIVATION JOINT	⊙			
6.	NORMAL JOINT	⊙			
7.	OFC JOINT WITH CLOSER	⊙			
8.	G.I PIPE	⊠			


SSE/T/C/BPL		DRAWING TITLE	6 QUAD CABLE WITH OFC
ADSTE/C/BPL		DRAWING NO.:	ROUTE PLAN
		SHEET No.	
		PROJECT CODE:	
		SECTION:	
			M/s RST Infocom Pvt. Ltd

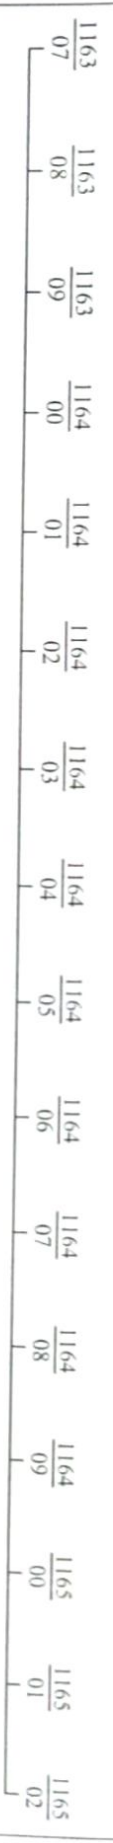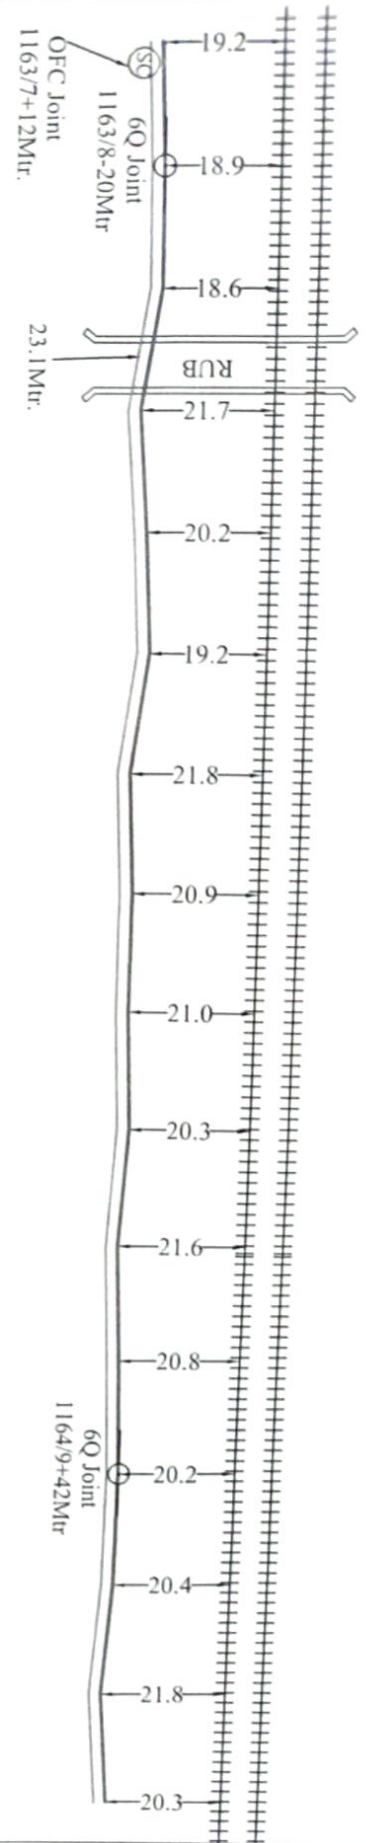

Legends

1.	RAILWAY TRACK	+++++	9	RUB	
2.	OFC CABLE WITH DUCT	—	10	CULVERT	
3.	6Q CABLE	—			
4.	EMERGENCY CONTROL POST				
5.	DERIVATION JOINT				
6.	NORMAL JOINT				
7.	OFC JOINT WITH CLOSER				
8.	G.I PIPE				

SSE/T/C/BPL		DRAWING TITLE:	6 QUAD CABLE WITH OFC
ADSTE/C/BPL		DRAWING NO.:	ROUTE PLAN
		SHEET No.	
		PROJECT CODE:	
		SECTION:	
			M/s RST Infocom Pvt. Ltd

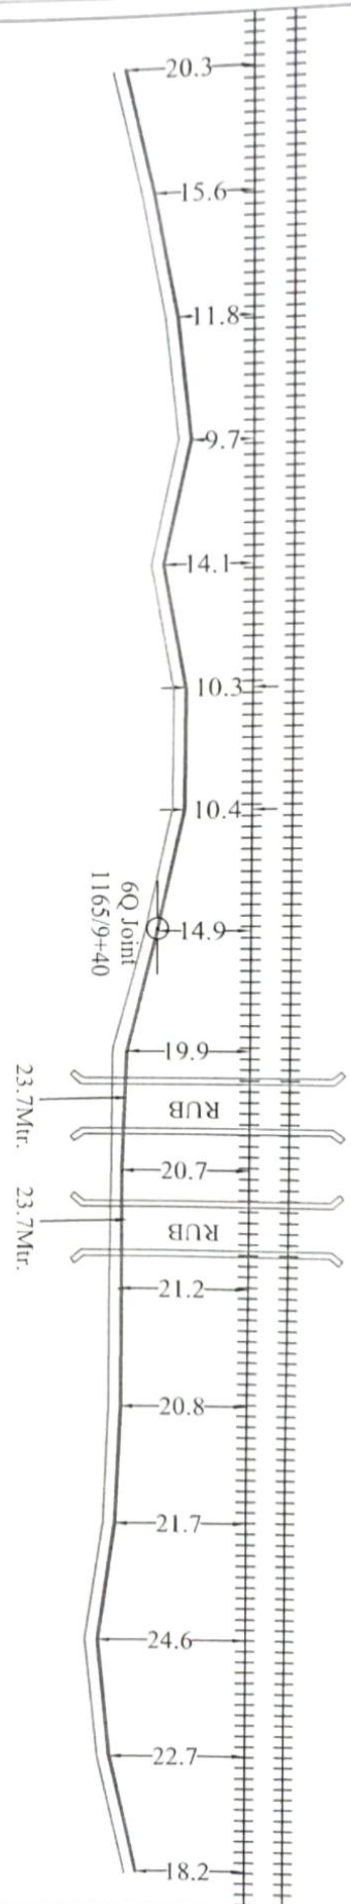


1165/02	1165/03	1165/04	1165/05	1165/06	1165/07	1165/08	1165/09	1166/00	1166/01	1166/02	1166/03	1166/04	1166/05	1166/06	1166/07
---------	---------	---------	---------	---------	---------	---------	---------	---------	---------	---------	---------	---------	---------	---------	---------

Legends

1. RAILWAY TRACK	+++++	9 RUB	
2. OFC CABLE WITH DUCT	—	10 CULVERT	
3. 6Q CABLE	—		
4. EMERGENCY CONTROL POST	—		
5. DERIVATION JOINT	—		
6. NORMAL JOINT	—		
7. OFC JOINT WITH CLOSER	—		
8. G.I PIPE	—		


SSE T/C/BPL		DRAWING TITLE	6 QUAD CABLE WITH OFC
ADSTE C/BPL		DRAWING NO.:	
		SHEET No.	
		PROJECT CODE:	
		SECTION:	M/s RST Infocom Pvt. Ltd

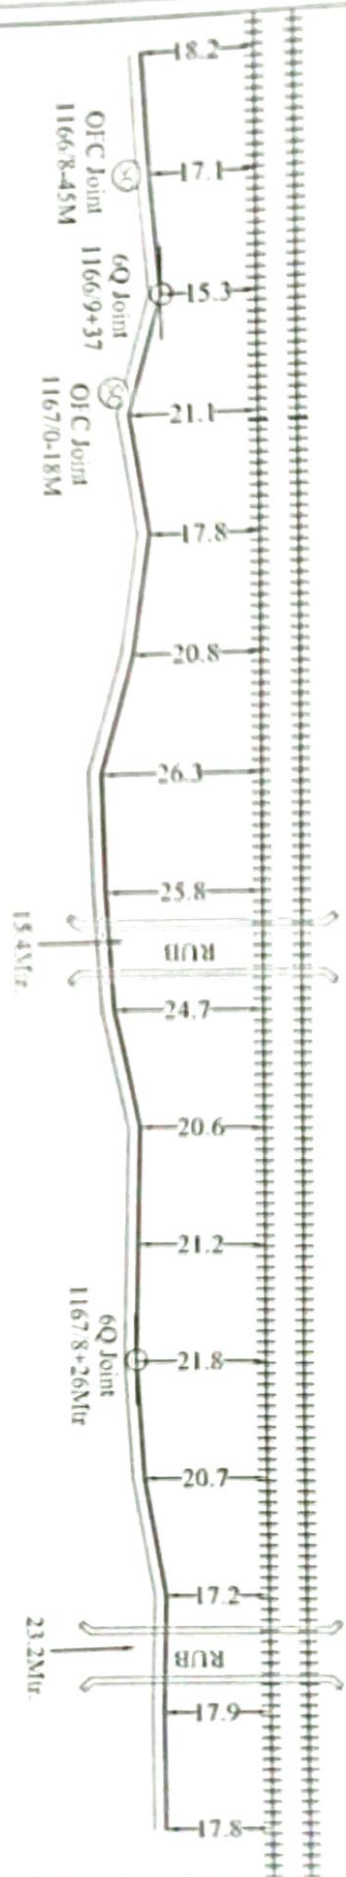

Legends

1	RAILWAY TRACK	+++++	9	RUB	


SSET C/BPL	ADSTE C/BPL	DRAWING TITLE	6 Q/CABLE WITH OFC
		DRAWING NO.	ROUTE PLAN
		SHEET No.	
		PROJECT CODE	
		SECTION	
			M/s RSI Infocom Pvt. Ltd

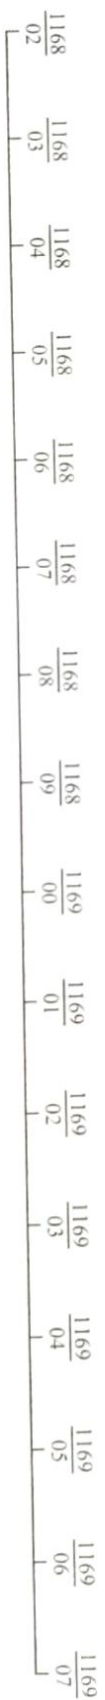48



Legends					
1	RAILWAY TRACK	+++++++	9	SLB	
2	OPC CABLE WITH DUCT	—	10	CULVERT	
3	60 C CABLE	—			
4	EMERGENCY CONTROL POST				
5	DERIVATION JOINT				
6	NORMAL JOINT				
7	OPC JOINT WITH CLOSURE				
8	G.I PIPE				

SSE T C BPL		DRAWING TITLE	6 QUAD CABLE WITH OPC
		DRAWING NO.:	ROUTE PLAN
		SHEET No.	
ADSTEC BPL		PROJECT CODE:	
		SECTION:	
			M/s RST Inform Pvt. Ltd

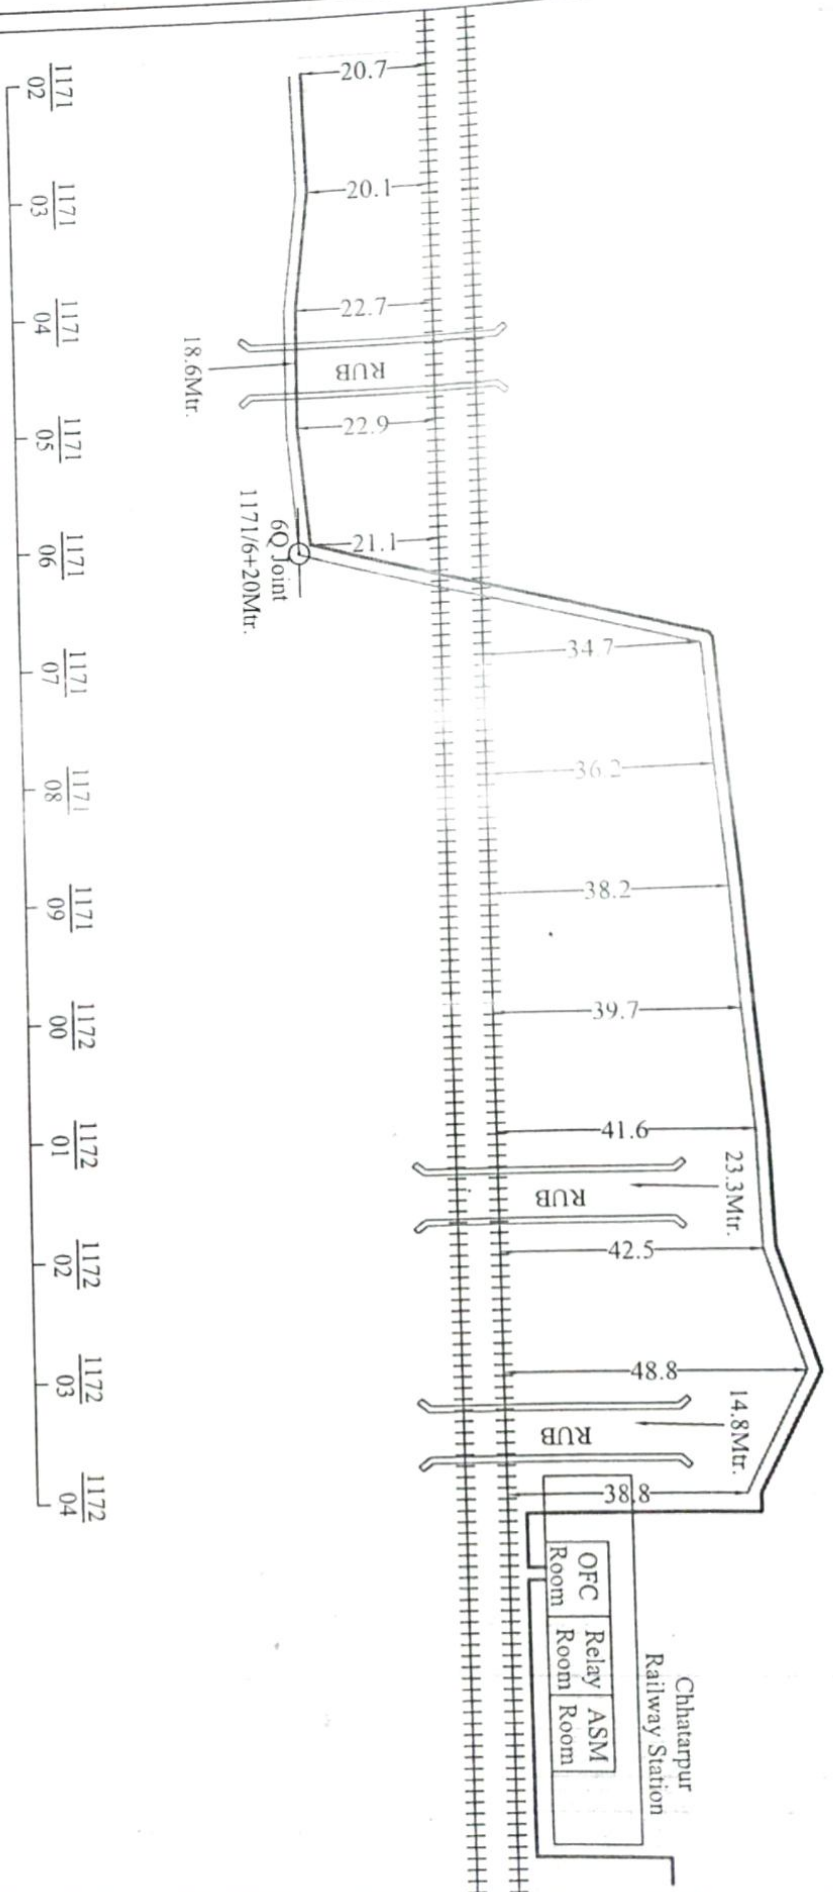


Legends

1.	RAILWAY TRACK	+++++	9.	RUB	
2.	OFC CABLE WITH DUCT	—	10.	CUL VERT	
3.	6Q CABLE	—			
4.	EMERGENCY CONTROL POST	—			
5.	DERIVATION JOINT	—			
6.	NORMAL JOINT	—			
7.	OFC JOINT WITH CLOSER	—			
8.	G.I PIPE	—			

SSE/T/C/BPL		DRAWING TITLE:	6 QUAD CABLE WITH OFC
ADSTE/C/BPL		DRAWING NO.:	ROUTE PLAN
		SHEET No.:	
		PROJECT CODE:	
		SECTION:	
			M/s RST Infocom Pvt. Ltd


CHATARPUR DURIAGANJ STATION

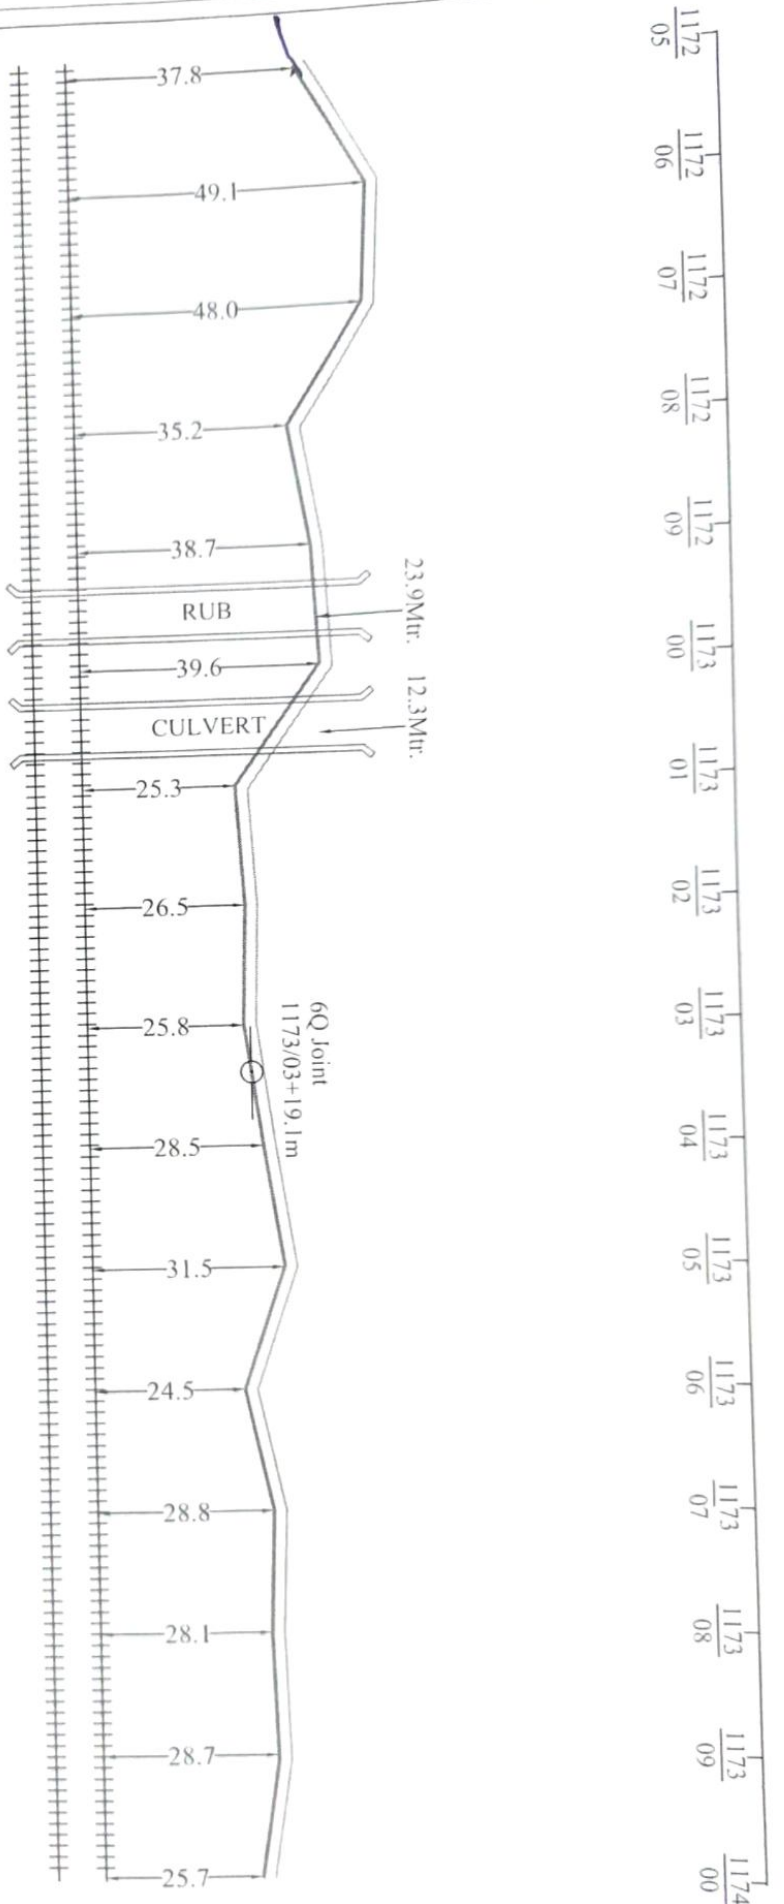

Legends

1.	RAILWAY TRACK	+++++	9	RUB	
2.	OFC CABLE WITH DUCT	—	10	CULVERT	
3.	6Q CABLE	—			
4.	EMERGENCY CONTROL POST				
5.	DERIVATION JOINT				
6.	NORMAL JOINT				
7.	OFC JOINT WITH CLOSER				
8.	G.I PIPE				

SSE/T/C/BPL		DRAWING TITLE	6 QUAD CABLE WITH OFC
ADSTE/C/BPL		DRAWING NO.	
		SHEET No.	
		PROJECT CODE:	
		SECTION:	
			M/s RST Infocom Pvt. Ltd

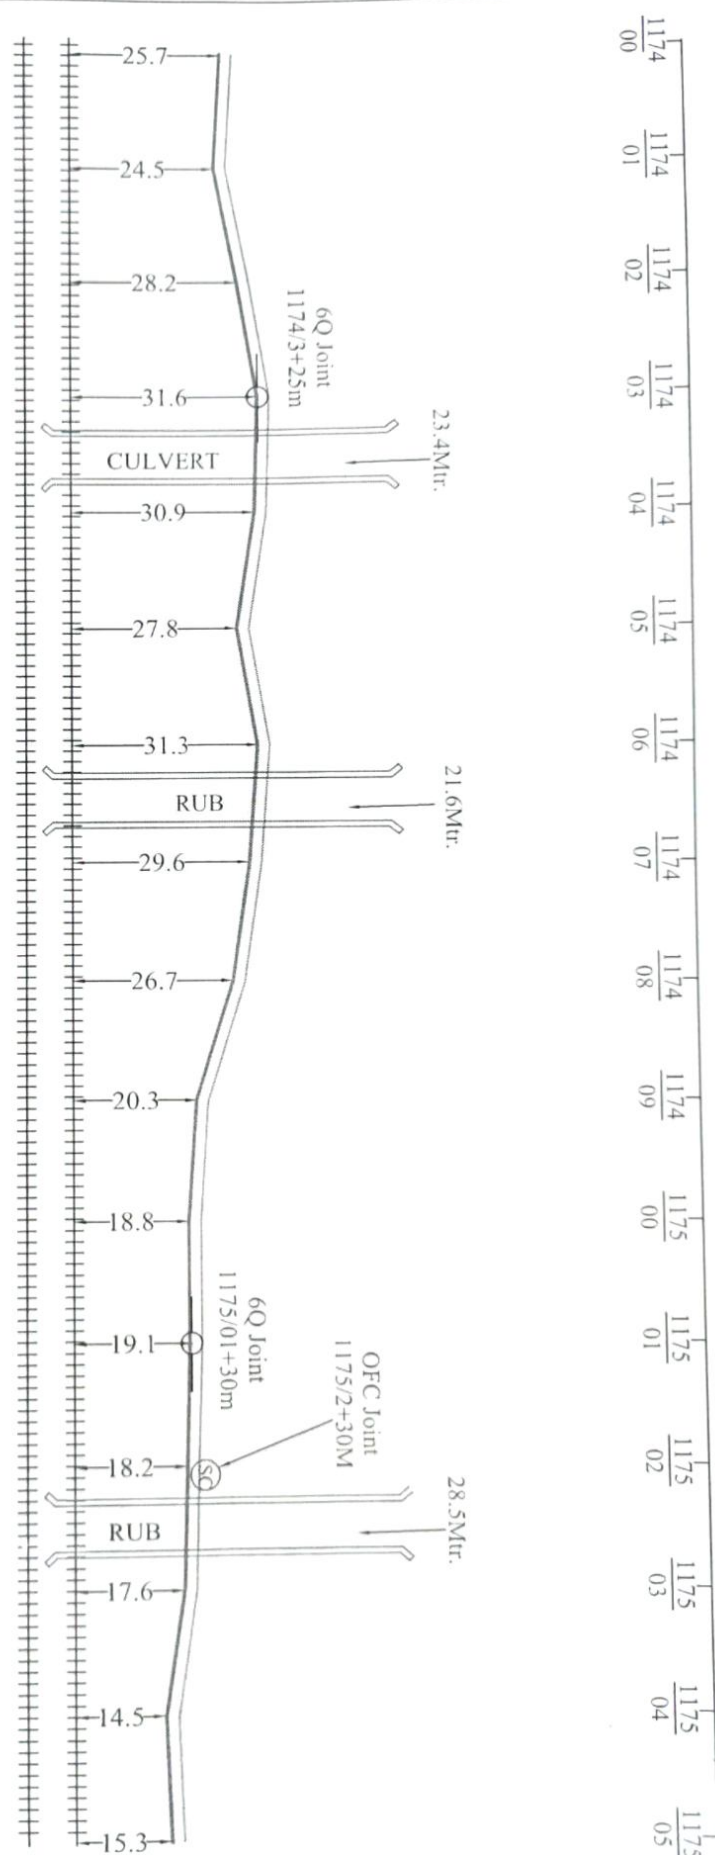


50

Legends

1.	RAILWAY TRACK	+++++	9.	RUB	
2.	OFC CABLE WITH DUCT	—	10.	CULVERT	
3.	6Q CABLE	—			
4.	EMERGENCY CONTROL POST	—			
5.	DERIVATION JOINT	—			
6.	NORMAL JOINT	—			
7.	OFC JOINT WITH CLOSER	—			
8.	G.I PIPE	—			

SSE/T/C/BPL		DRAWING TITLE:	6 QUAD CABLE WITH OFC
ADSTE/C/BPL		DRAWING NO.:	ROUTE PLAN
		SHEET No.	
		PROJECT CODE:	
		SECTION:	
			M/s RST Infocom Pvt. Ltd

1175 05 1175 06 1175 07 1175 08 1175 09 1176 00 1176 01 1176 02 1176 03 1176 04 1176 05 1176 06 1176 07 1176 08 1176 09 1177 00

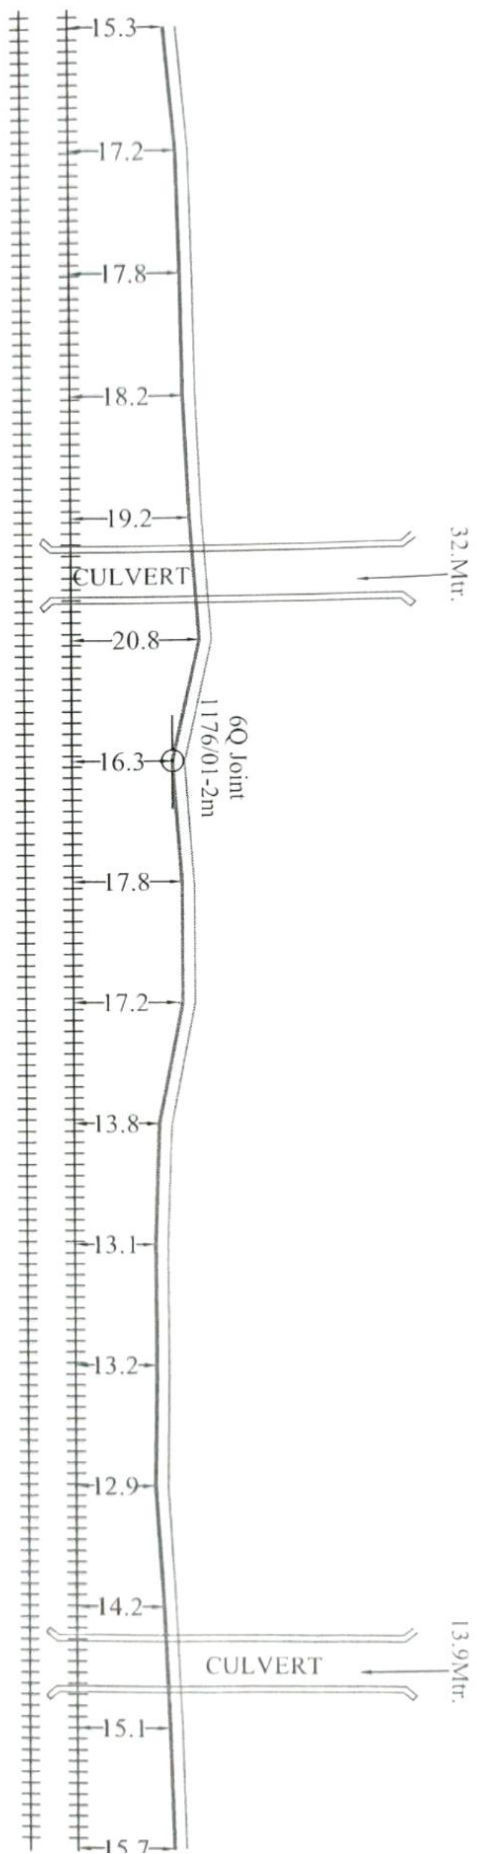


Legends

1.	RAILWAY TRACK	+++++	9. RUB	
2.	OFC CABLE WITH DUCT	—	10. CULVERT	
3.	6Q CABLE	—		
4.	EMERGENCY CONTROL POST	⊠		
5.	DERIVATION JOINT	—		
6.	NORMAL JOINT	—		
7.	OFC JOINT WITH CLOSER	—		
8.	G.I PIPE	—		

SSE/T/C/BPL		DRAWING TITLE:	6 QUAD CABLE WITH OFC
ADSTE/C/BPL		DRAWING NO.:	ROUTE PLAN
		SHEET No.	
		PROJECT CODE:	
		SECTION:	
			M/s RST Infocom Pvt. Ltd


1177/00 1177/01 1177/02 1177/03 1177/04 1177/05 1177/06 1177/07 1177/08 1177/09 1178/00 1178/01 1178/02 1178/03 1178/04 1178/05

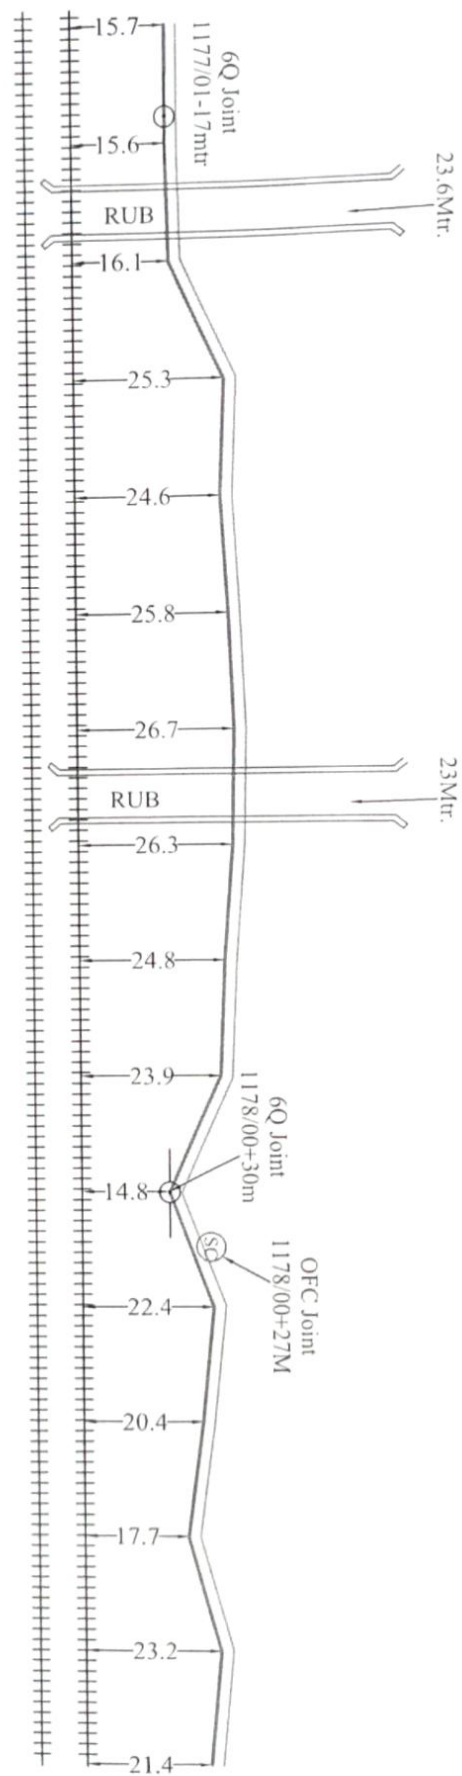

Legends

1.	RAILWAY TRACK	+++++	9. RUB
2.	OFC CABLE WITH DUCT	—	10. CULVERT
3.	6Q CABLE	—	
4.	EMERGENCY CONTROL POST	⊠	
5.	DERIVATION JOINT	○	
6.	NORMAL JOINT	—	
7.	OFC JOINT WITH CLOSER	⊠	
8.	G.I PIPE	—	


SSE/T/C/BPL	ADSTE/C/BPL	DRAWING TITLE	6 QUAD CABLE WITH OFC
		DRAWING NO.:	ROUTE PLAN
		SHEET No.	
		PROJECT CODE:	
		SECTION:	M/s RST Infocom Pvt. Ltd

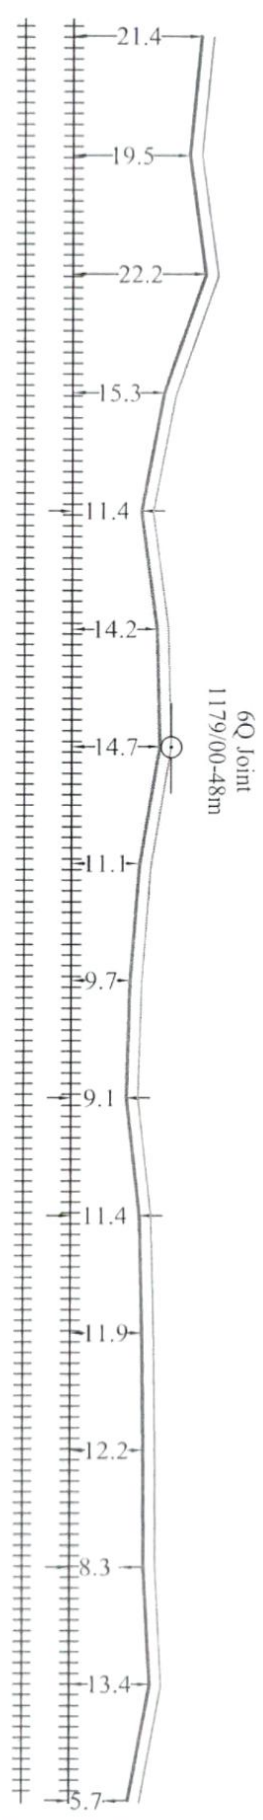

Legends

1.	RAILWAY TRACK	+++++	9.	RUB	
2.	OFC CABLE WITH DUCT	—	10.	CULVERT	
3.	6Q CABLE	—			
4.	EMERGENCY CONTROL POST				
5.	DERIVATION JOINT				
6.	NORMAL JOINT				
7.	OFC JOINT WITH CLOSER				
8.	G.I PIPE				


SSE/T/C/BPL		DRAWING TITLE:	6 QUAD CABLE WITH OFC
ADSTE/C/BPL		DRAWING NO.:	ROUTE PLAN
		SHEET No.	
		PROJECT CODE:	
		SECTION:	M/s RST Infocom Pvt. Ltd

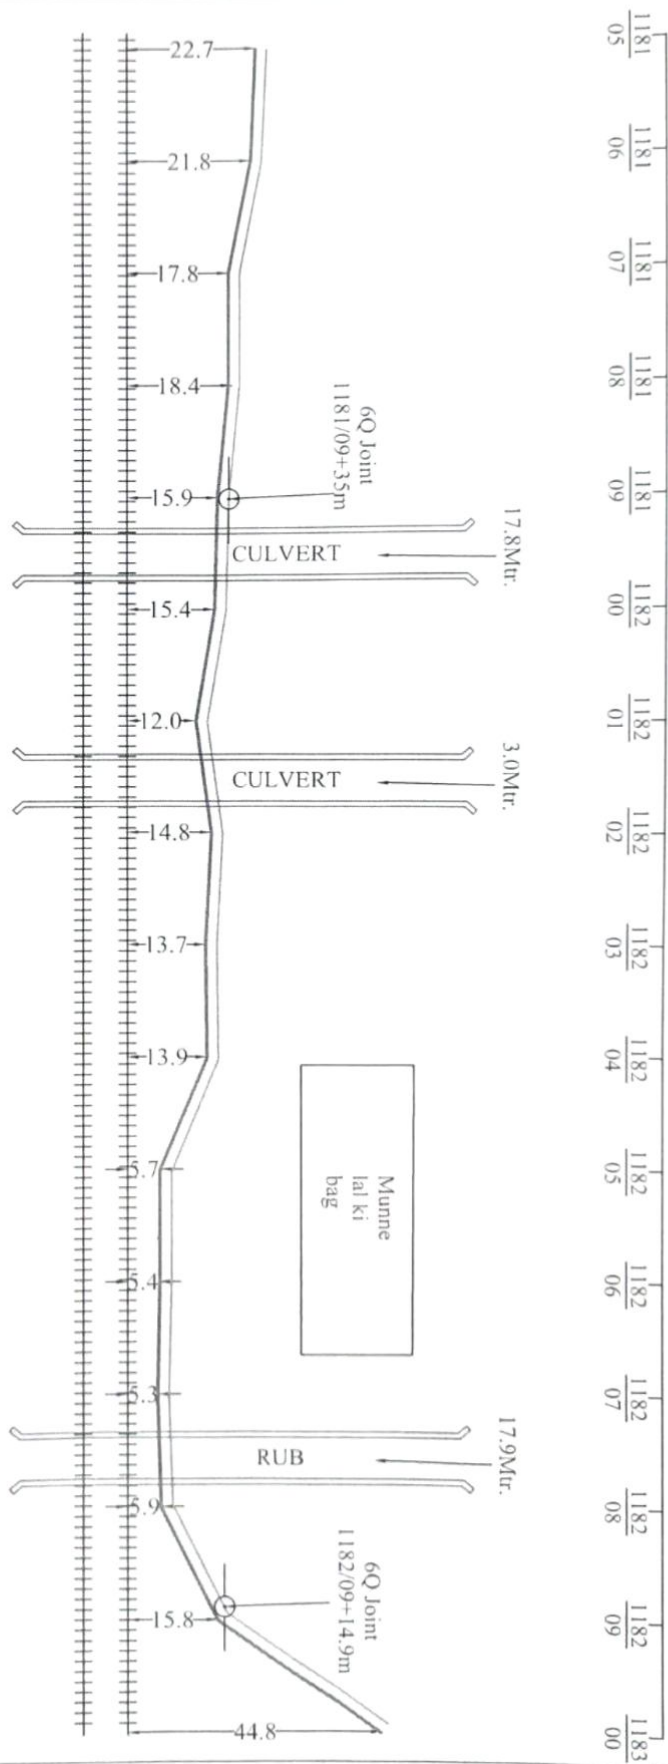

Legends

1.	RAILWAY TRACK	+++++	9.	RUB	
2.	OFC CABLE WITH DUCT	—	10.	CULVERT	
3.	6Q CABLE	—			
4.	EMERGENCY CONTROL POST				
5.	DERIVATION JOINT				
6.	NORMAL JOINT				
7.	OFC JOINT WITH CLOSER				
8.	G.I PIPE				

SSET/C/BPL		DRAWING TITLE:	6 QUAD CABLE WITH OFC
ADSTE/C/BPL		DRAWING NO.:	ROUTE PLAN
		SHEET No.:	
		PROJECT CODE:	
		SECTION:	
			M/s RST Infocom Pvt. Ltd

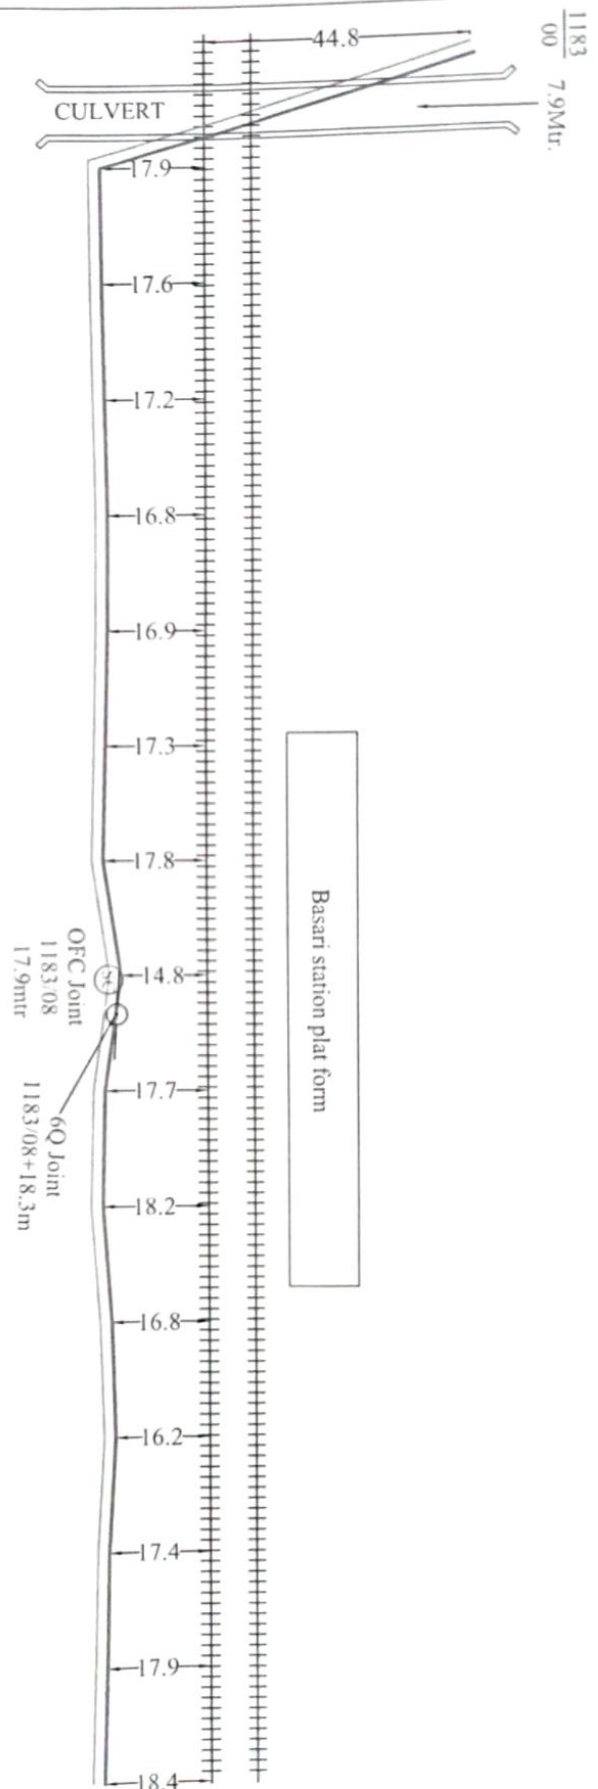



Legends

1.	RAILWAY TRACK	+++++	9.	RUB	
2.	OFC CABLE WITH DUCT	—	10.	CULVERT	
3.	6Q CABLE	—			
4.	EMERGENCY CONTROL POST	—			
5.	DERIVATION JOINT	—			
6.	NORMAL JOINT	—			
7.	OFC JOINT WITH CLOSER	—			
8.	G.I PIPE	—			

SSE/T/C/BPL		DRAWING TITLE	6 QUAD CABLE WITH OFC
ADSTE/C/BPL		DRAWING NO.:	ROUTE PLAN
		SHEET No.	
		PROJECT CODE:	
		SECTION:	
			M/s RST Infocom Pvt. Ltd

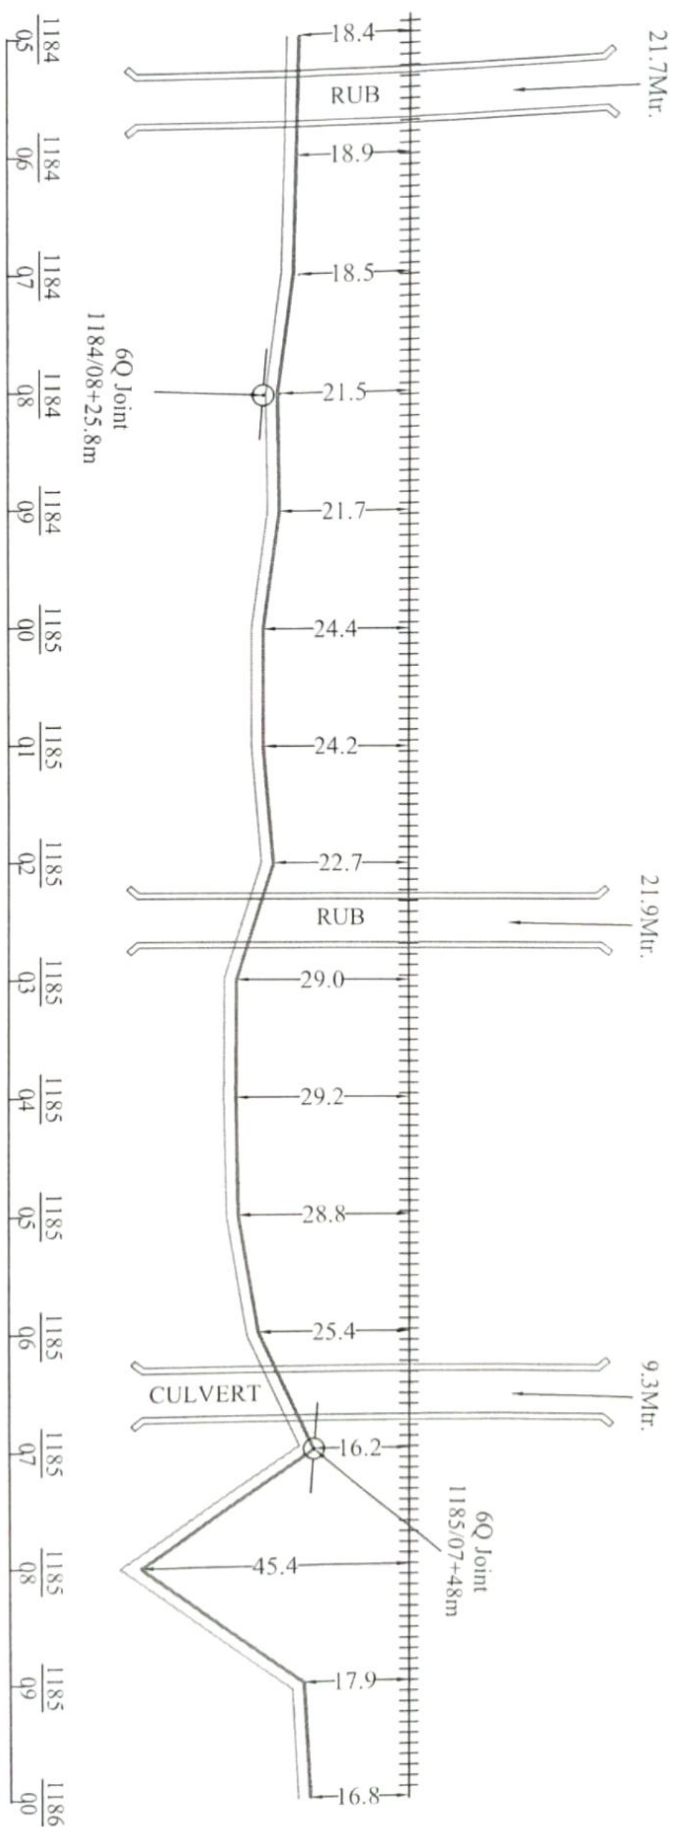

Legends

1.	RAILWAY TRACK	+++++	9.	RUB	
2.	OFC CABLE WITH DUCT	—	10.	CULVERT	
3.	6Q CABLE	—			
4.	EMERGENCY CONTROL POST	⊠			
5.	DERIVATION JOINT	○			
6.	NORMAL JOINT	○			
7.	OFC JOINT WITH CLOSER	⊙			
8.	G.I PIPE	⊞			

SSE/T/C/BPL

DRAWING TITLE:

6 QUAD CABLE WITH OFC
ROUTE PLAN


SHEET No.


PROJECT CODE:

SECTION:

ADSTE/C/BPL

M/s RST Infocom Pvt. Ltd

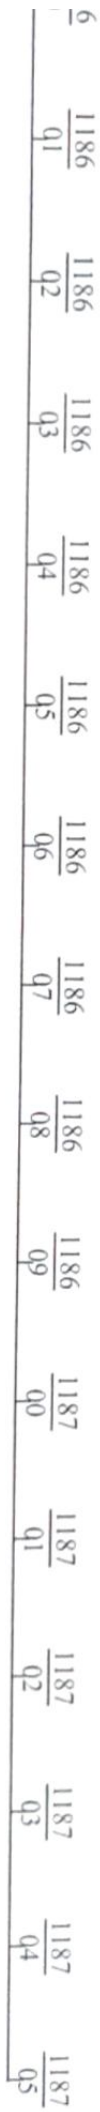


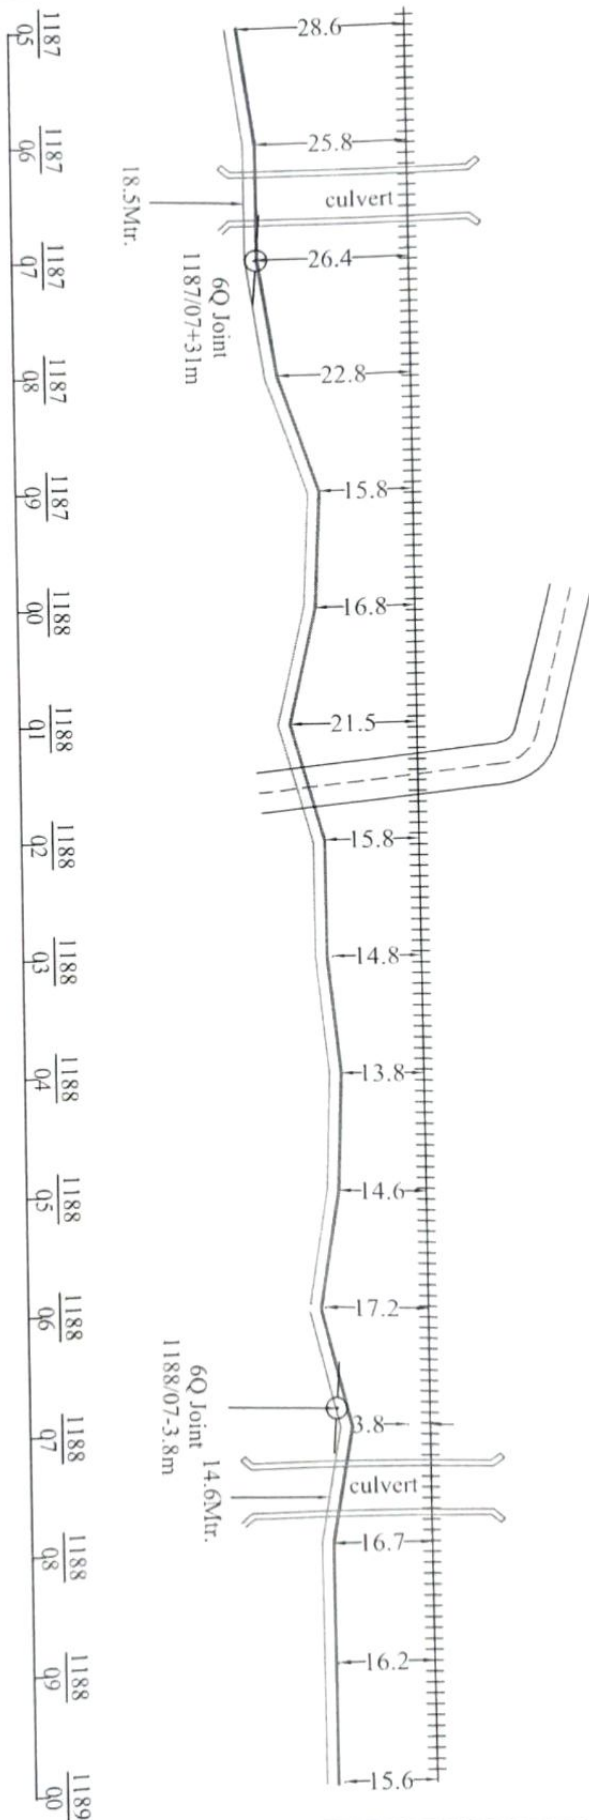

Legends

1. RAILWAY TRACK	+++++	9. RUB	
2. OFC CABLE WITH DUCT	=====	10. CULVERT	
3. 6Q CABLE	=====		
4. EMERGENCY CONTROL POST	=====		
5. DERIVATION JOINT	=====		
6. NORMAL JOINT	=====		
7. OFC JOINT WITH CLOSER	=====		
8. G.I PIPE	=====		


SSE/T/C/BPL		DRAWING TITLE:	6 QUAD CABLE WITH OFC
ADSTE/C/BPL		DRAWING NO.:	ROUTE PLAN
		SHEET No.	
		PROJECT CODE:	
		SECTION:	
			M/s RST Infocom Pvt. Ltd

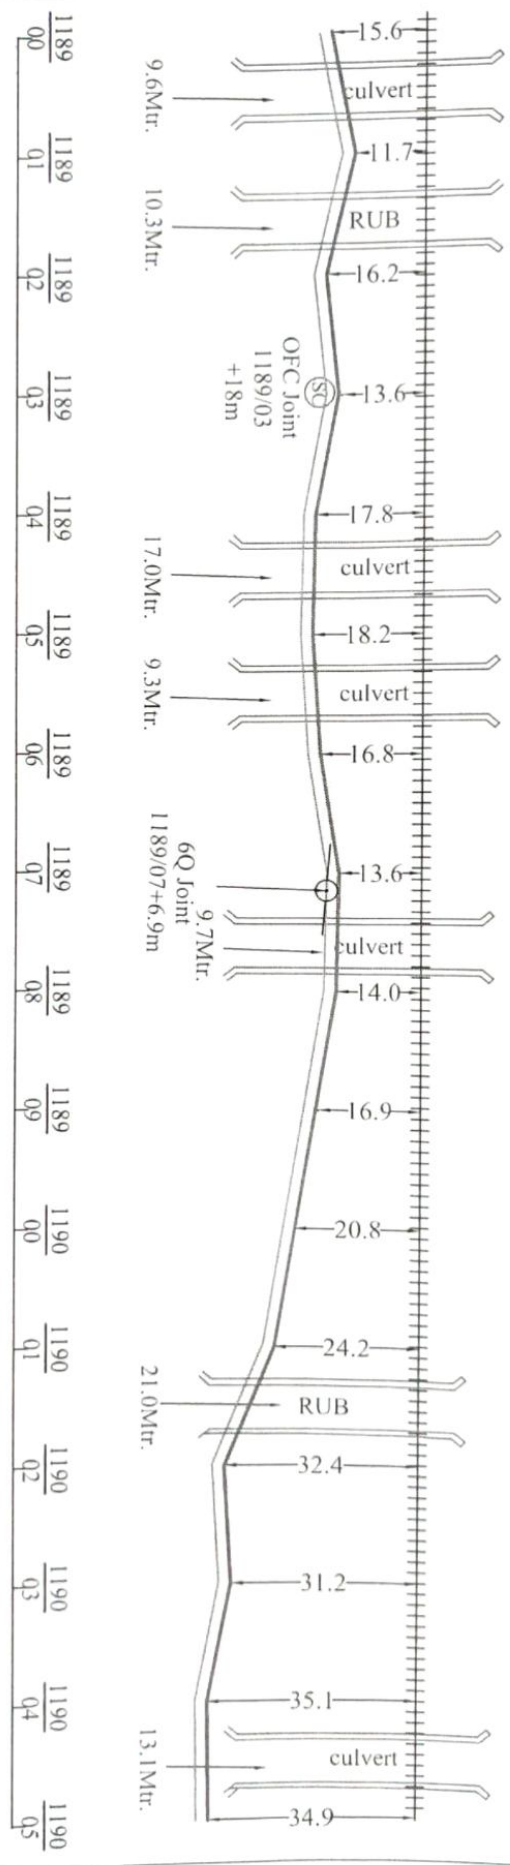

Legends

1.	RAILWAY TRACK	+++++	9.	RUB	
2.	OFC CABLE WITH DUCT	—	10.	CULVERT	
3.	6Q CABLE	—			
4.	EMERGENCY CONTROL POST	—			
5.	DERIVATION JOINT	—			
6.	NORMAL JOINT	—			
7.	OFC JOINT WITH CLOSER	—			
8.	G.I PIPE	—			

SSE/T/C/BPL		DRAWING TITLE:	6 QUAD CABLE WITH OFC
ADSTE/C/BPL		DRAWING NO.:	ROUTE PLAN
		SHEET No.:	
		PROJECT CODE:	
		SECTION:	
			M/s RST Infocom Pvt. Ltd

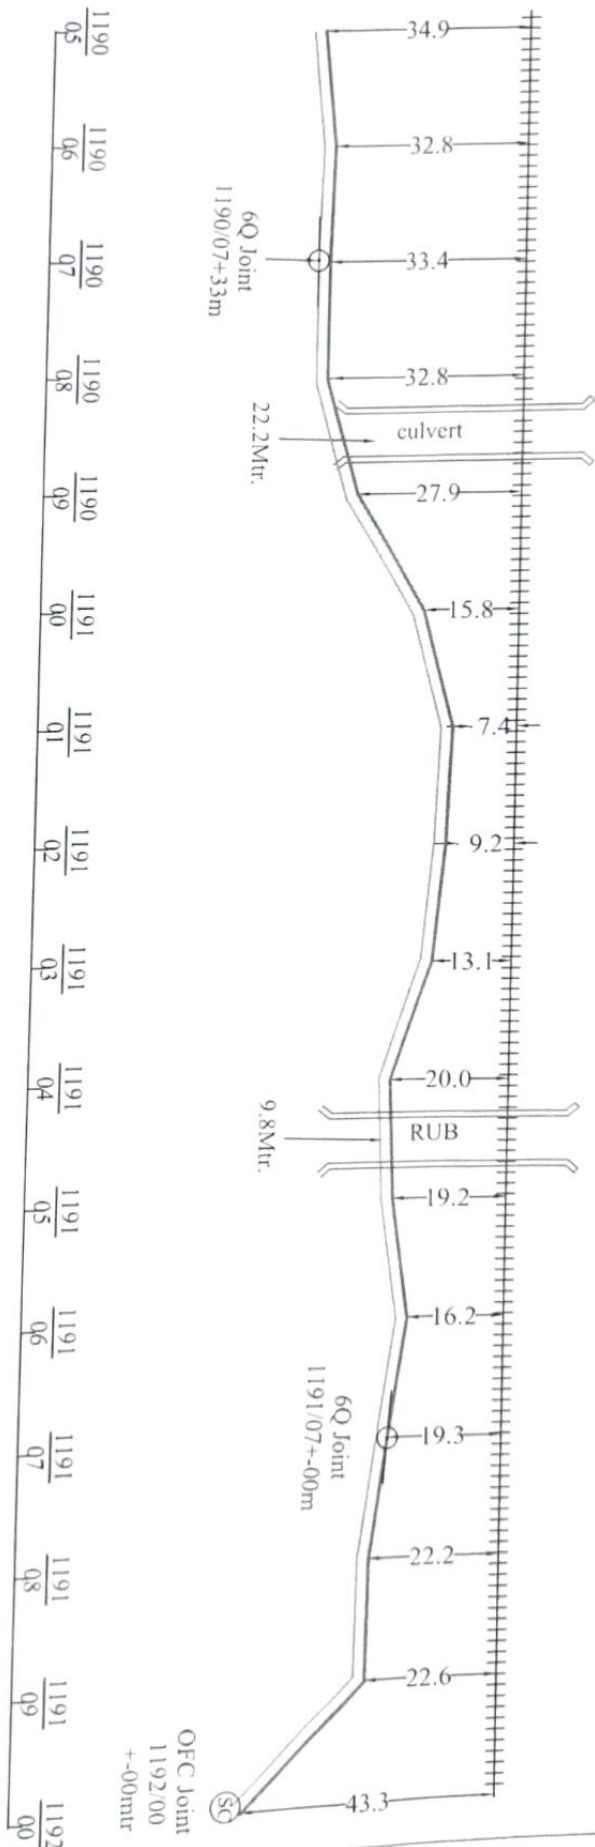

Legends

1.	RAILWAY TRACK	+++++	9.	RUB	
2.	OFC CABLE WITH DUCT	—	10.	CULVERT	
3.	6Q CABLE	—			
4.	EMERGENCY CONTROL POST	—			
5.	DERIVATION JOINT	—			
6.	NORMAL JOINT	—			
7.	OFC JOINT WITH CLOSER	—			
8.	G.I PIPE	—			

DRAWING TITLE:

6 QUAD CABLE WITH OFC ROUTE PLAN


SHEET No.:

PROJECT CODE:

SECTION:


M/s RST Infocom Pvt. Ltd

$\frac{1192}{01}$ $\frac{1192}{02}$ $\frac{1192}{03}$ $\frac{1192}{04}$ $\frac{1192}{05}$ $\frac{1192}{06}$ $\frac{1192}{07}$ $\frac{1192}{08}$ $\frac{1192}{09}$ $\frac{1192}{00}$ $\frac{1193}{01}$ $\frac{1193}{02}$ $\frac{1193}{03}$ $\frac{1193}{04}$ $\frac{1193}{05}$ $\frac{1193}{06}$

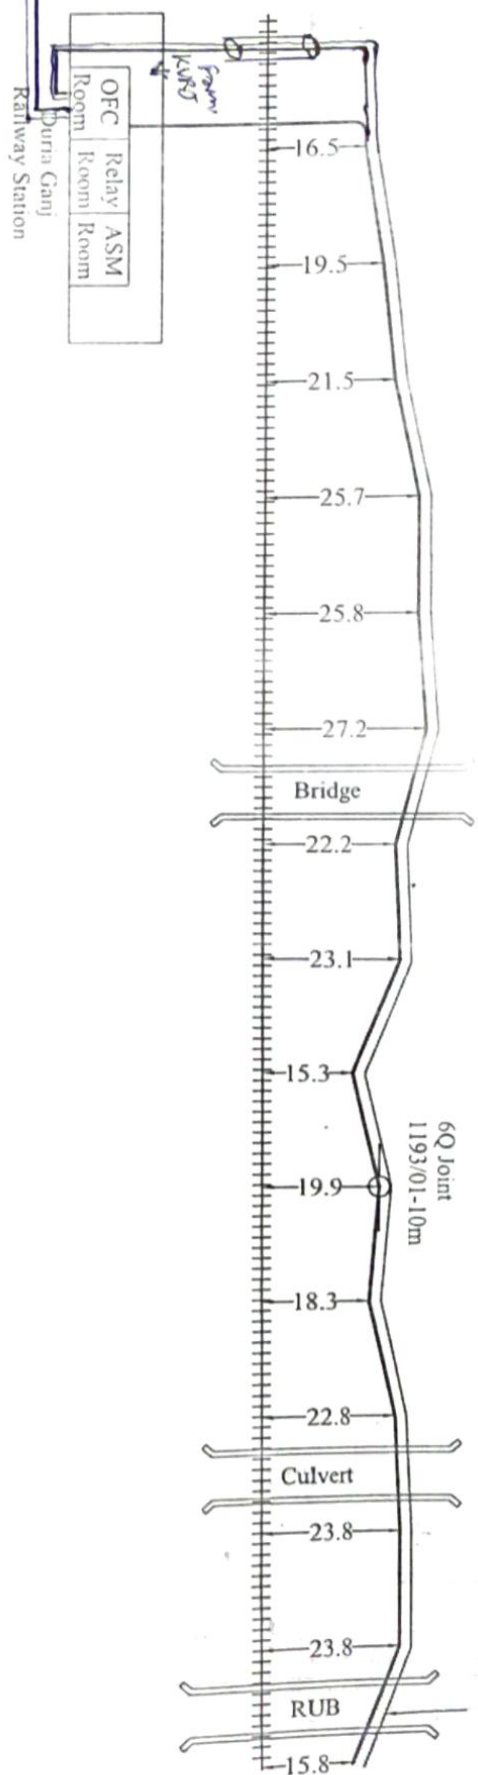

Legends	
1. RAILWAY TRACK	+++++
2. OFC CABLE WITH DUCT	—
3. 6Q CABLE	—
4. EMERGENCY CONTROL POST	⊗
5. DERIVATION JOINT	⊙
6. NORMAL JOINT	⊙
7. OFC JOINT WITH CLOSER	⊙
8. GI PIPE	⊞
9. RUB	—
10. CULVERT	—


SSE/T/C/BPL	ADSTE/C/BPL	DRAWING TITLE	6 QUAD CABLE WITH OFC ROUTE PLAN
		DRAWING NO.:	
		SHEET No.	
		PROJECT CODE:	
		SECTION:	
			M/s RST Infocom Pvt. Ltd

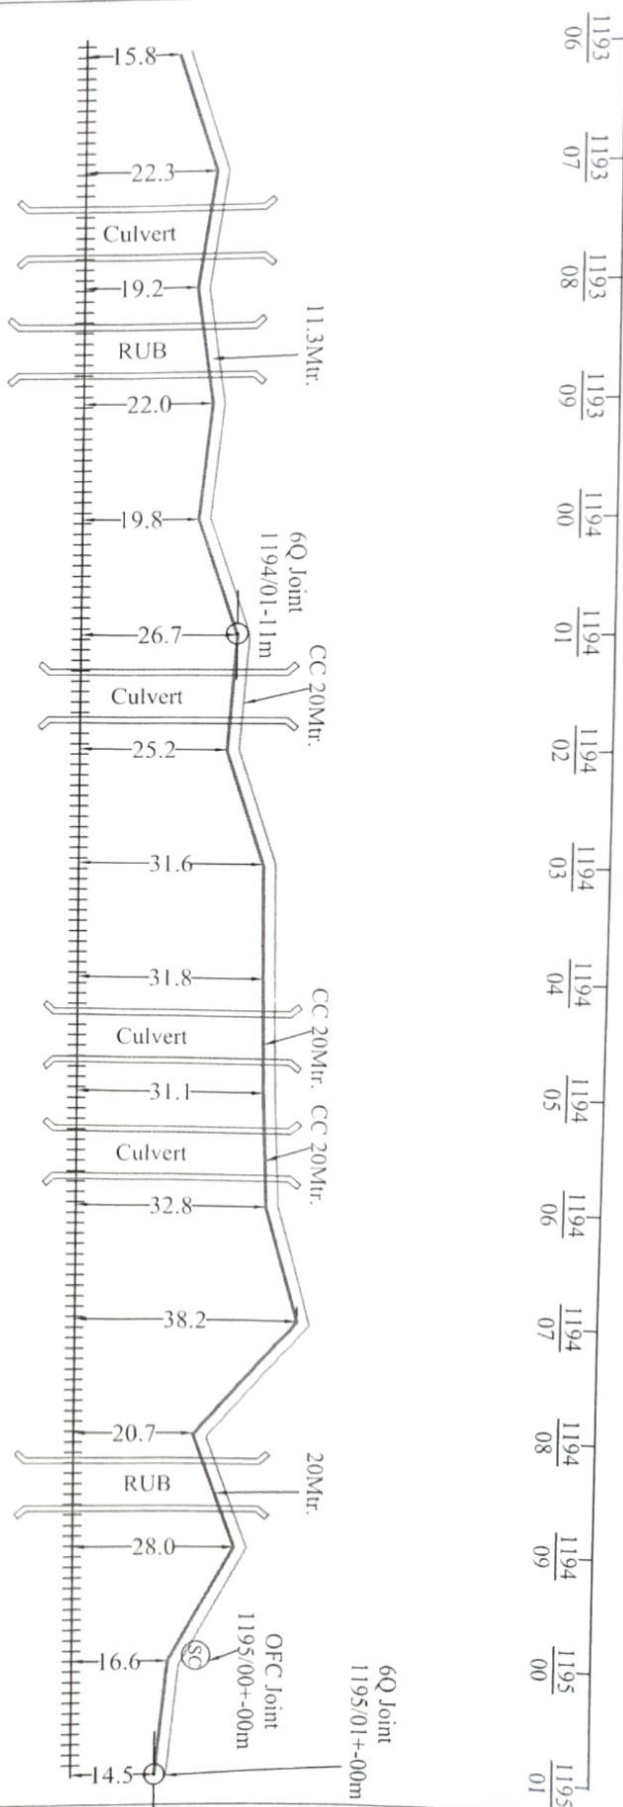

Legends

1.	RAILWAY TRACK	+++++	9.	RUB	
2.	OFC CABLE WITH DUCT	—	10.	CULVERT	
3.	6Q CABLE	—			
4.	EMERGENCY CONTROL POST				
5.	DERIVATION JOINT				
6.	NORMAL JOINT				
7.	OFC JOINT WITH CLOSER				
8.	G.I PIPE				


SSE T/C/BPL		DRAWING TITLE	6 QUAD CABLE WITH OFC
ADSTE/C/BPL		DRAWING NO.:	ROUTE PLAN
		SHEET No.	
		PROJECT CODE:	
		SECTION:	
			M/s RST Infocom Pvt. Ltd

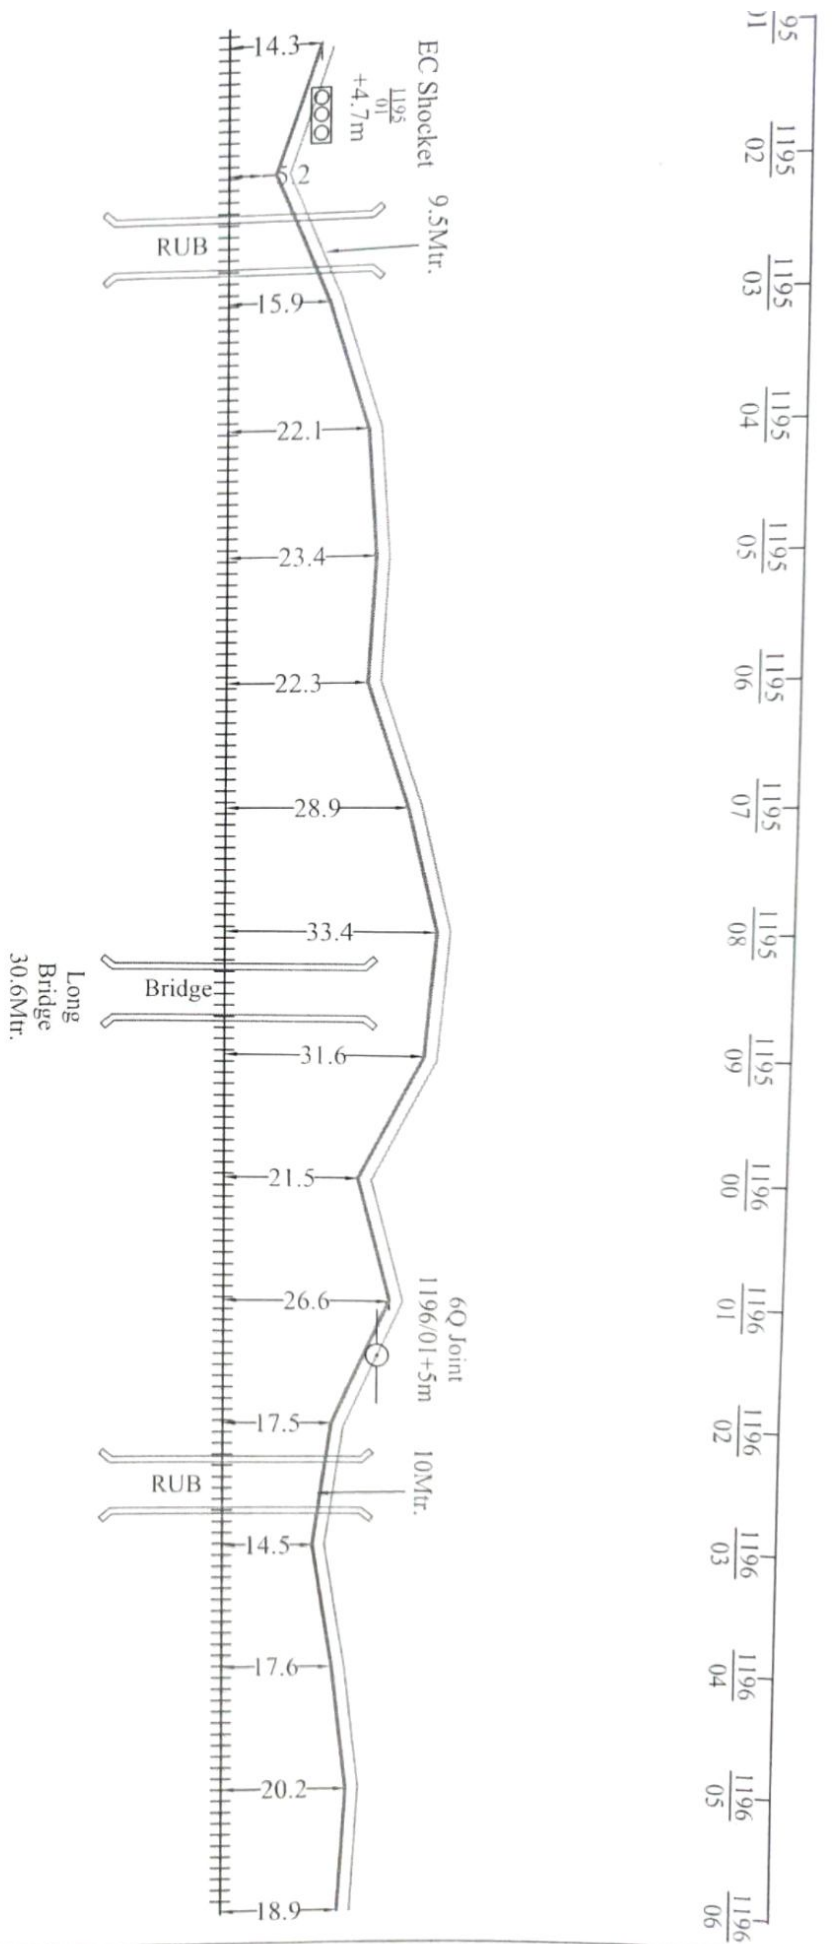

Legends

1.	RAILWAY TRACK	+++++	9. RUB	
2.	OFC CABLE WITH DUCT	—	10. CULVERT	
3.	6Q CABLE	—		
4.	EMERGENCY CONTROL POST	—		
5.	DERIVATION JOINT	—		
6.	NORMAL JOINT	—		
7.	OFC JOINT WITH CLOSER	—		
8.	G.I PIPE	—		

SSE/T/C/BPL	ADSTE/C/BPL	DRAWING TITLE:	6 QUAD CABLE WITH OFC
		DRAWING NO.:	ROUTE PLAN
		SHEET NO.:	
		PROJECT CODE:	
		SECTION:	
			M/s RST Infocom Pvt. Ltd

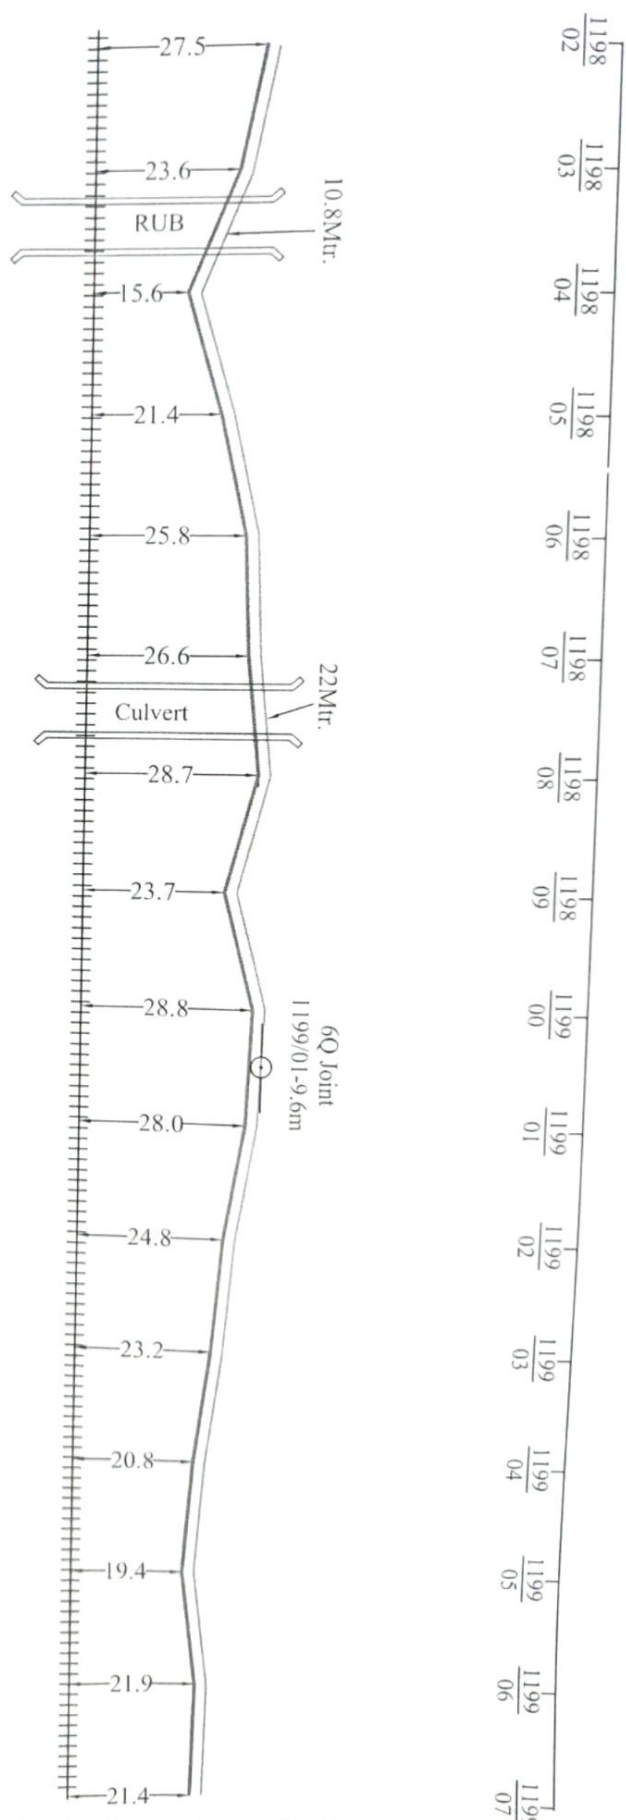


Legends

1.	RAILWAY TRACK	+++++	9. RUB	
2.	OFC CABLE WITH DUCT	—	10. CULVERT	
3.	6Q CABLE	—		
4.	EMERGENCY CONTROL POST	—		
5.	DERIVATION JOINT	—		
6.	NORMAL JOINT	—		
7.	OFC JOINT WITH CLOSER	—		
8.	G.I PIPE	—		


SSE/T/C/BPL		DRAWING TITLE:	6 QUAD CABLE WITH OFC ROUTE PLAN
ADSTE/C/BPL		DRAWING NO.:	
		SHEET No.	
		PROJECT CODE:	
		SECTION:	
			M/s RST Infocom Pvt. Ltd

6.7

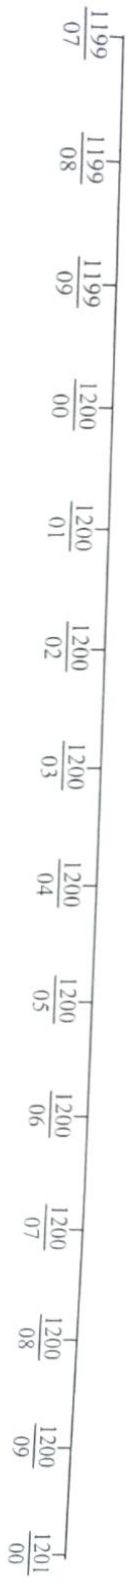

KURJ STATION —

06

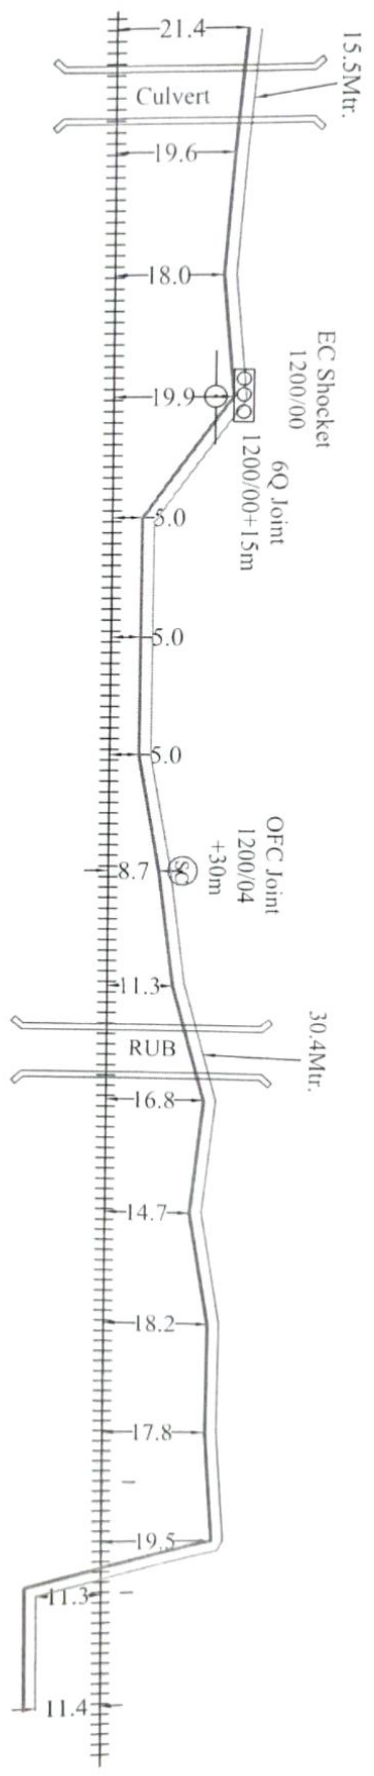


1201/01 1201/02

Legends

1.	RAILWAY TRACK	+++++	9.	RUB	
2.	OFC CABLE WITH DUCT	—	10.	CULVERT	
3.	6Q CABLE	—			
4.	EMERGENCY CONTROL POST				
5.	DERIVATION JOINT				
6.	NORMAL JOINT				
7.	OFC JOINT WITH CLOSER				
8.	G.I PIPE				

SSE/T/C/BPL		DRAWING TITLE:		6 QUAD CABLE WITH OFC	
ADSTE/C/BPL		DRAWING NO.:		ROUTE PLAN	
		SHEET NO.:			
		PROJECT CODE:			
		SECTION:			
				M/s RST Infocom Pvt. Ltd	

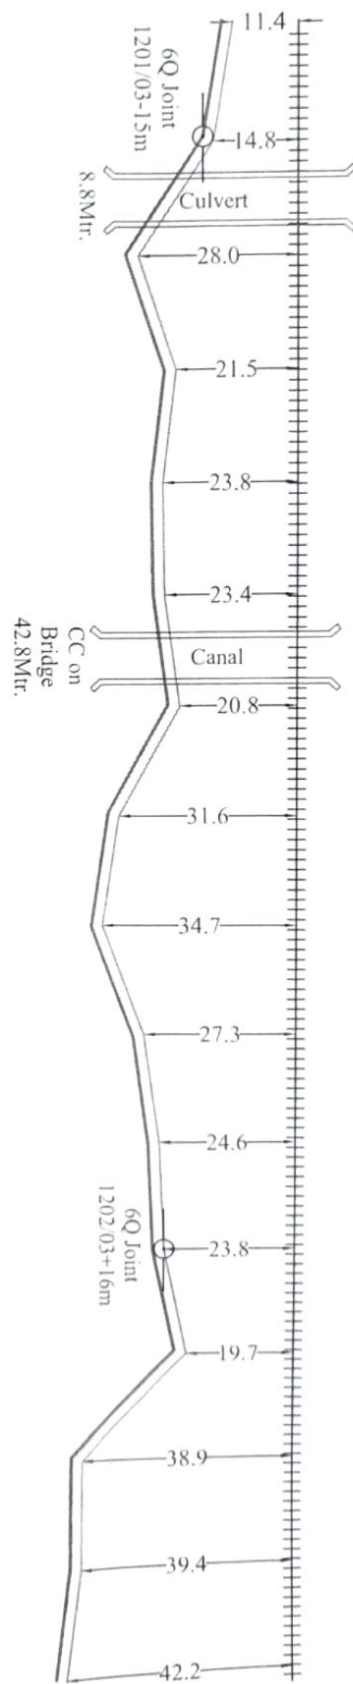


1201	1201	1201	1201	1201	1201	1201	1201	1202	1202	1202	1202	1327	1327	1327	1327
02	q3	q4	q5	q6	q7	q8	q9	q0	q1	q2	q3	q5	q6	q8	q9

Legends

1.	RAILWAY TRACK	+++++	9. RUB
2.	OFC CABLE WITH DUCT	—	10. CULVERT
3.	6Q CABLE	—	
4.	EMERGENCY CONTROL POST	—	
5.	DERIVATION JOINT	—	
6.	NORMAL JOINT	—	
7.	OFC JOINT WITH CLOSER	—	
8.	G.I PIPE	—	

SSE T/C/BPL		DRAWING TITLE	6 QUAD CABLE WITH OFC
ADSTE/C/BPL		DRAWING NO.	ROUTE PLAN
		SHEET No.	
		PROJECT CODE	
		SECTION	M/s RST Infocom Pvt. Ltd

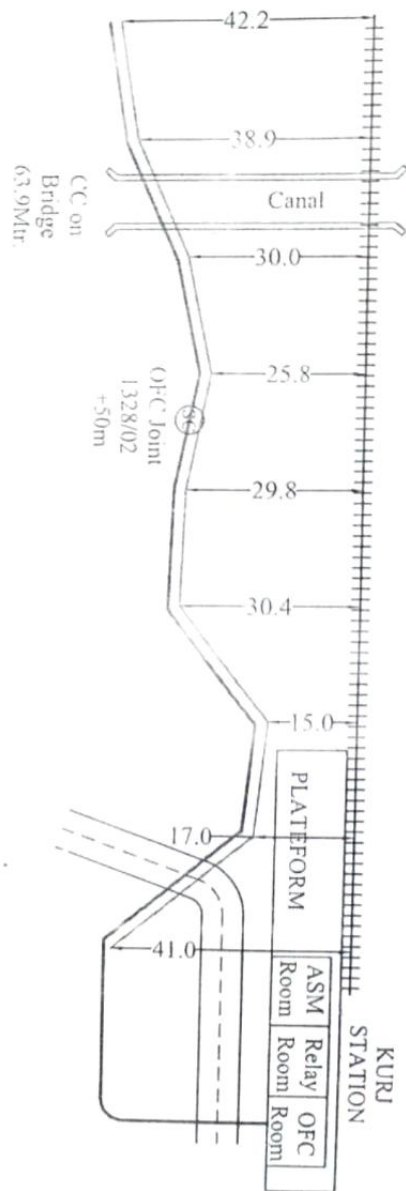

1327/09 1328/00 1328/01 1328/02 1328/03 1328/04 1328/05 1328/06 1328/07

Legends

1.	RAILWAY TRACK	+++++	9.	RUB	
2.	OFC CABLE WITH DUCT	=====	10.	CUL VERT	
3.	6Q CABLE	=====			
4.	EMERGENCY CONTROL POST				
5.	DERIVATION JUNCTION				
6.	NORMAL JUNCTION				
7.	OFC JUNCTION				
8.	G.I PIPE				

SSET/C/BPL		DRAWING TITLE:	6 QUAD CABLE WITH OFC ROUTE PLAN
ADSTE/C/BPL		DRAWING NO.:	
		SHEET No.	
		PROJECT CODE:	
		SECTION:	
			M/s RST Infocom Pvt. Ltd