


# CHHEOKI JN EI

ENGG/CONST  
ENGG/OPEN LINE  
DFCCIL

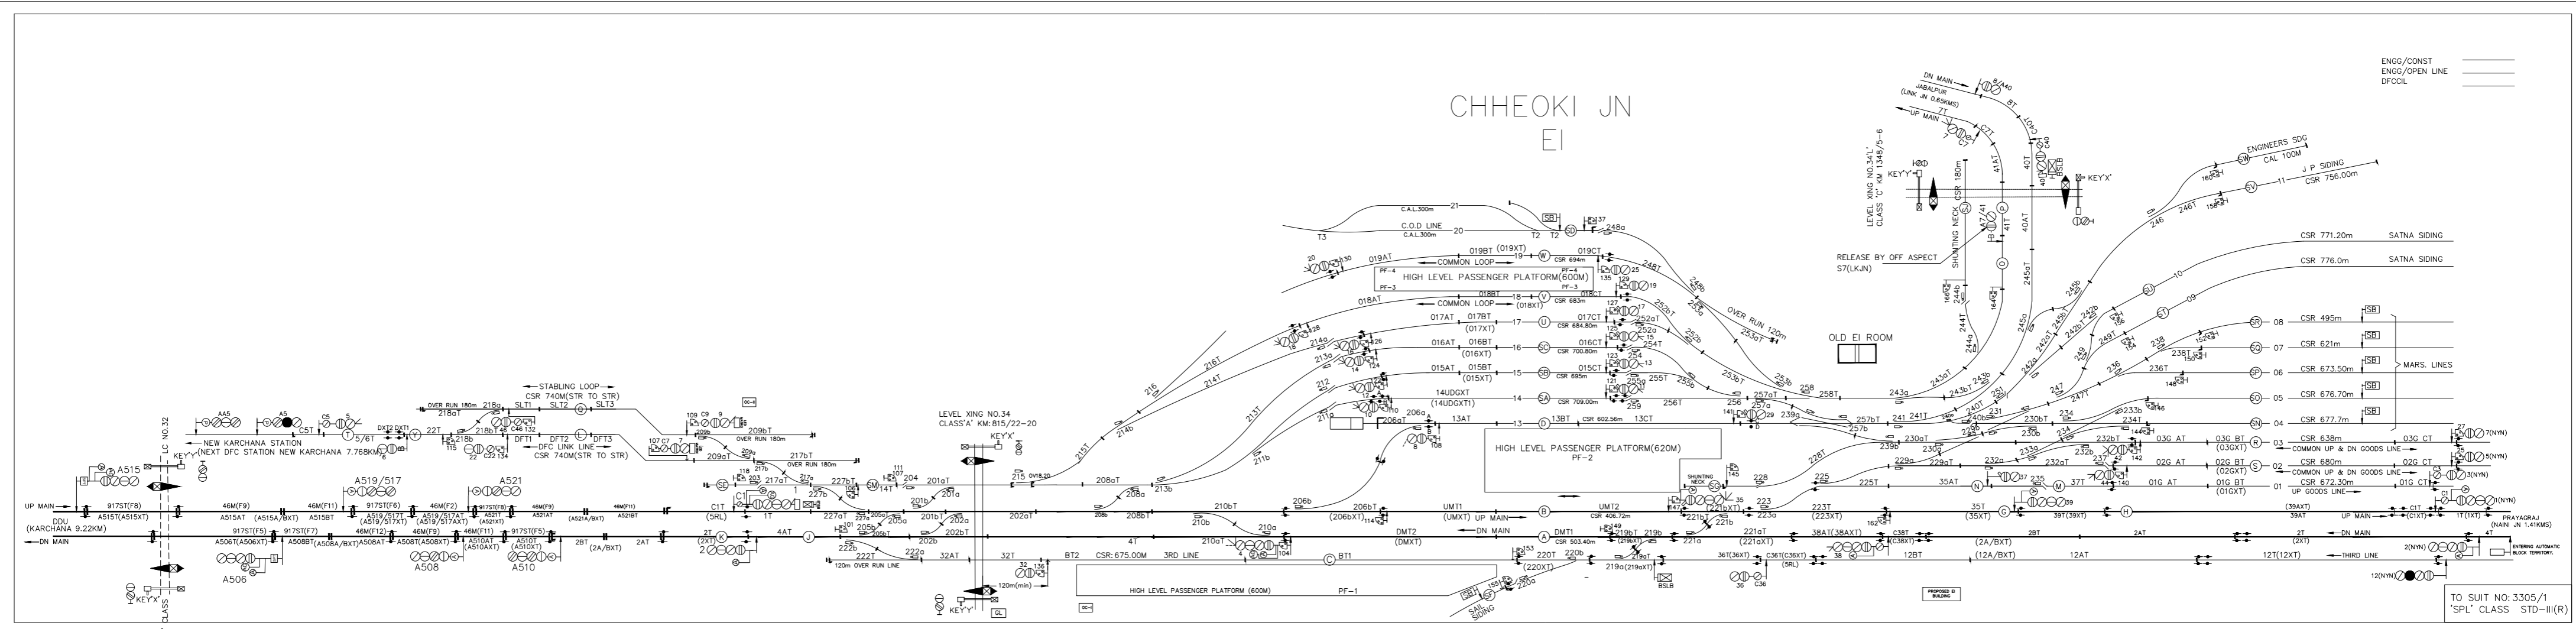

TO SUIT NO: 3305/1  
'SPL' CLASS STD-III(R)