


FINAL

PAMAN STATION (EI) 'B' CLASS STD III-R

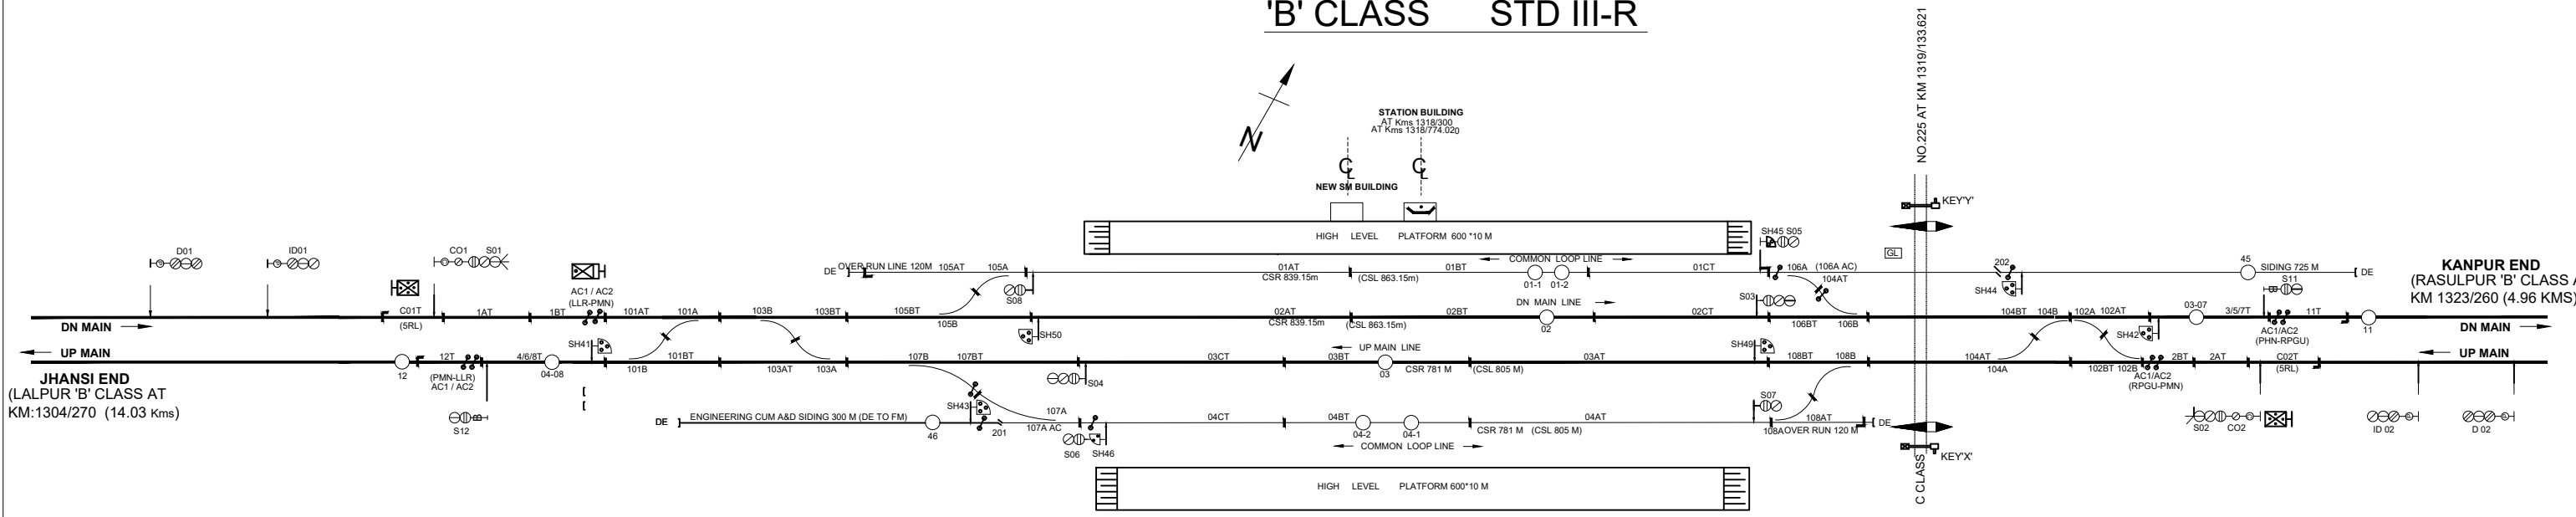

TO SUIT DRG. NO.
SSP NCR JHS PMN.01
DT 31.05.2021