


WAIR
(E1)

ALD-006

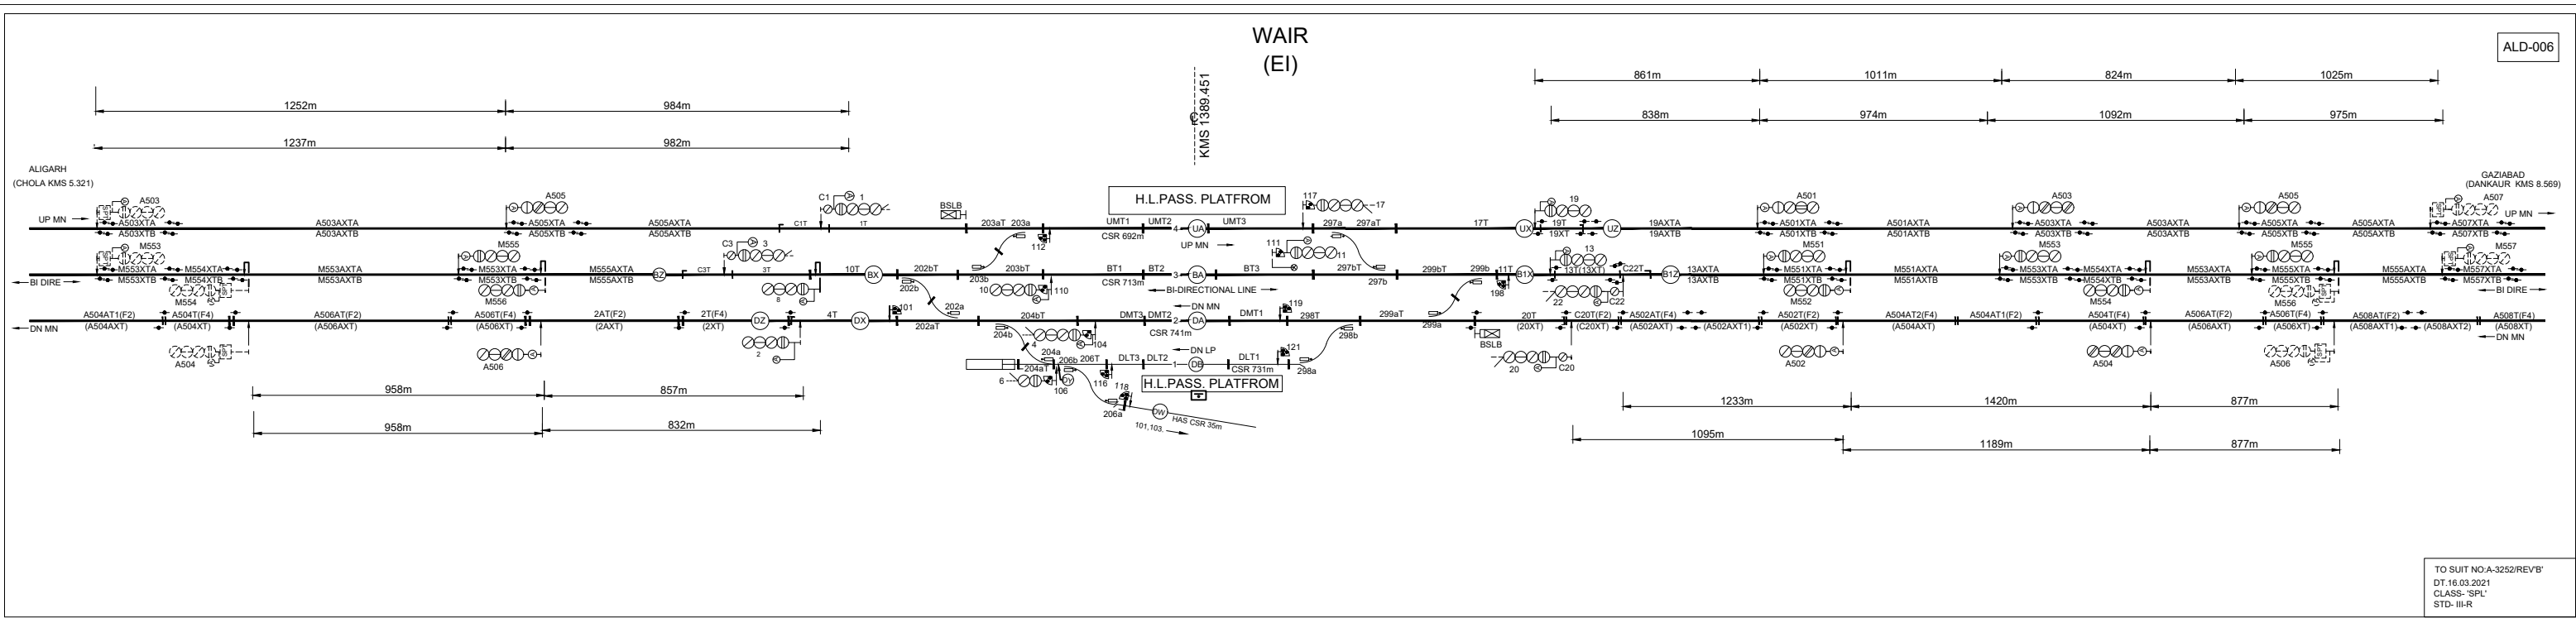

TO SUIT NO.A-3252/REV'B'
DT.16.03.2021
CLASS- 'SPL'
STD- III-R